



① BUILDING #6 EAST ELEVATION
SCALE: 1" = 10'

*TYPICAL ELEVATION FOR BLDG #2 NORTH & SOUTH FACES, BLDG #3 NORTH & SOUTH FACES, BLDG #4 NORTH & SOUTH FACES, BLDG #5 WEST FACE, BLDG #7 NORTH & SOUTH FACES, BLDG #8 EAST & WEST FACES, BLDG #9 WEST FACE, AND BLDG #10 NORTH FACE

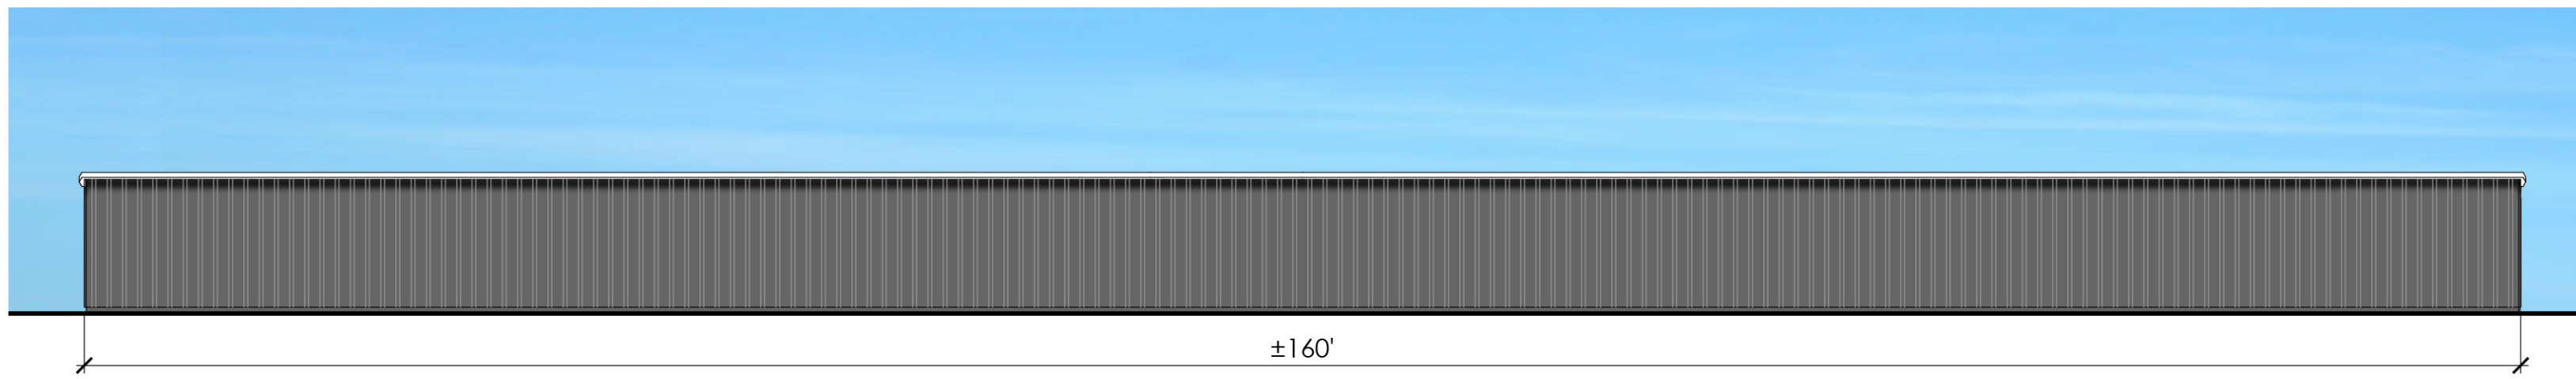


② BUILDING #6 WEST ELEVATION
SCALE: 1" = 10'


*TYPICAL ELEVATION FOR BLDG #5 EAST FACE, BLDG #9 EAST FACE, AND BLDG #10 SOUTH FACE

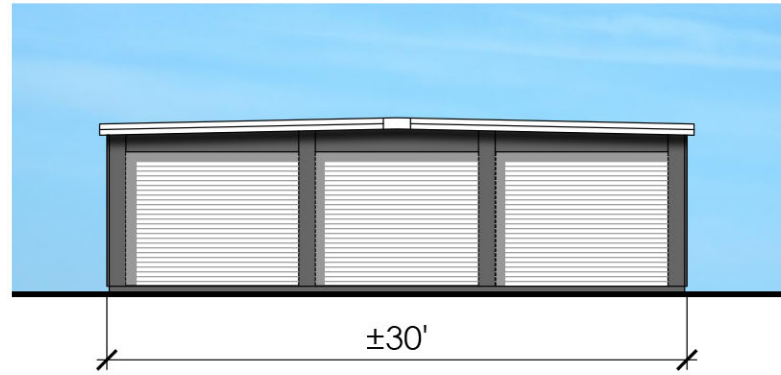


③ BUILDING #6 SOUTH ELEVATION
SCALE: 1" = 10'

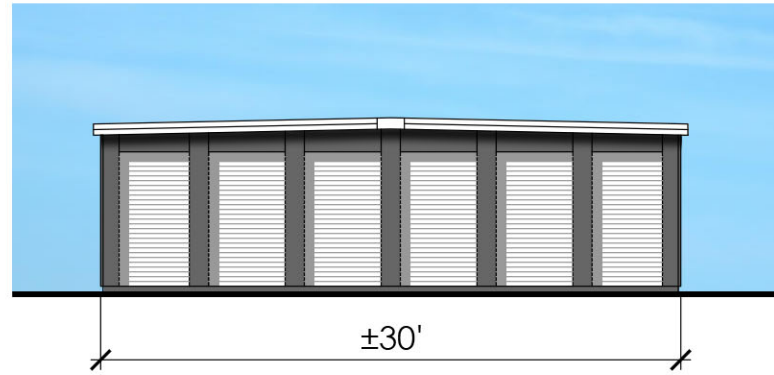


④ BUILDING #6 NORTH ELEVATION
SCALE: 1" = 10'

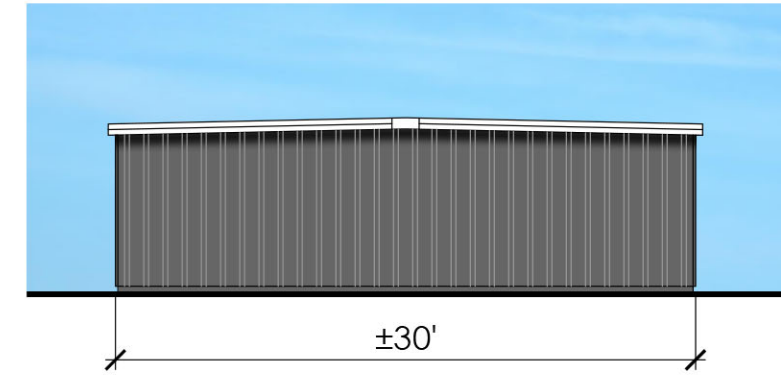


⑤ TYPICAL SIDE ELEVATION
SCALE: 1" = 10'

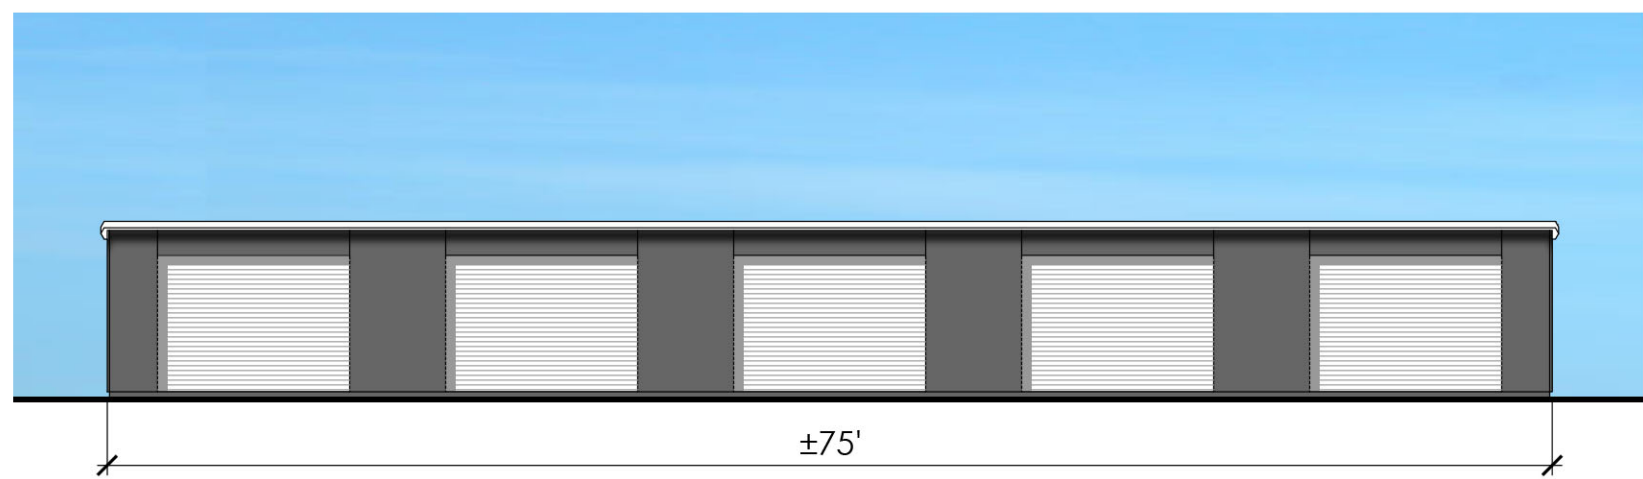


⑥ BUILDING #1 SOUTH ELEVATION
SCALE: 1" = 10'

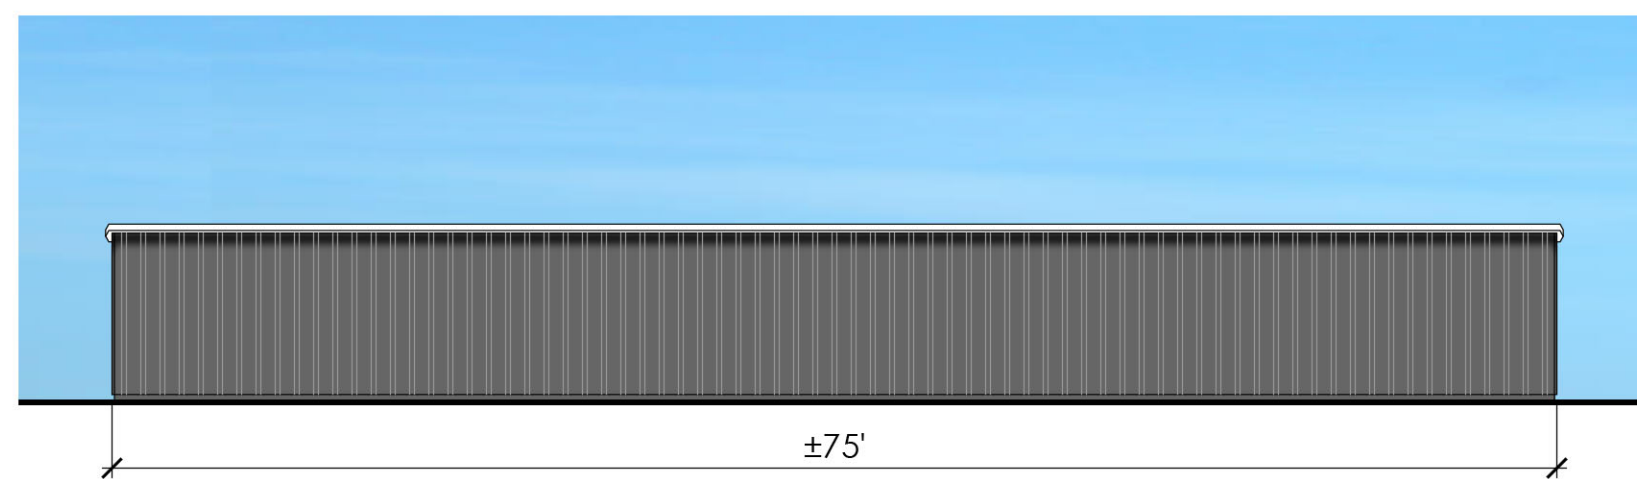


⑦ BUILDING #1 NORTH ELEVATION
SCALE: 1" = 10'

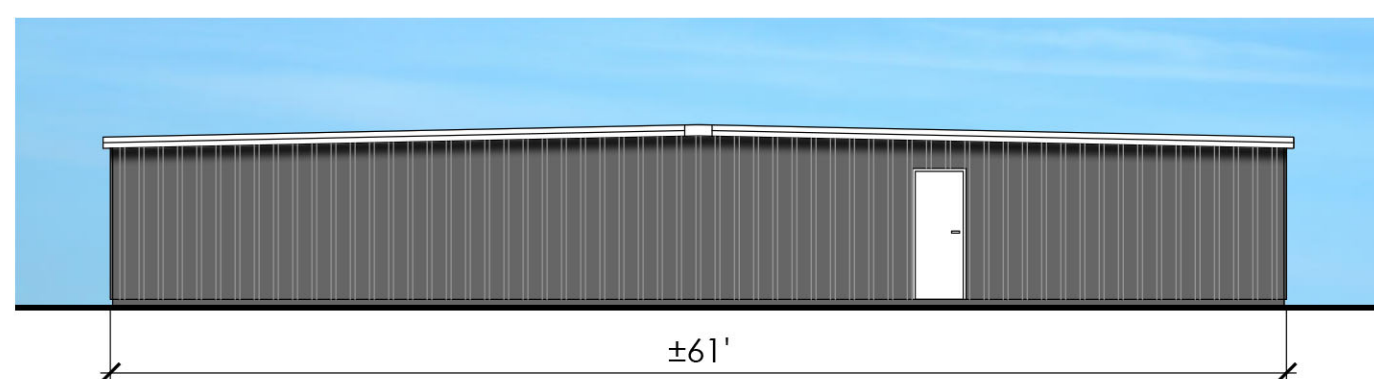


⑧ BUILDING #1 SIDE ELEVATION
SCALE: 1" = 10'

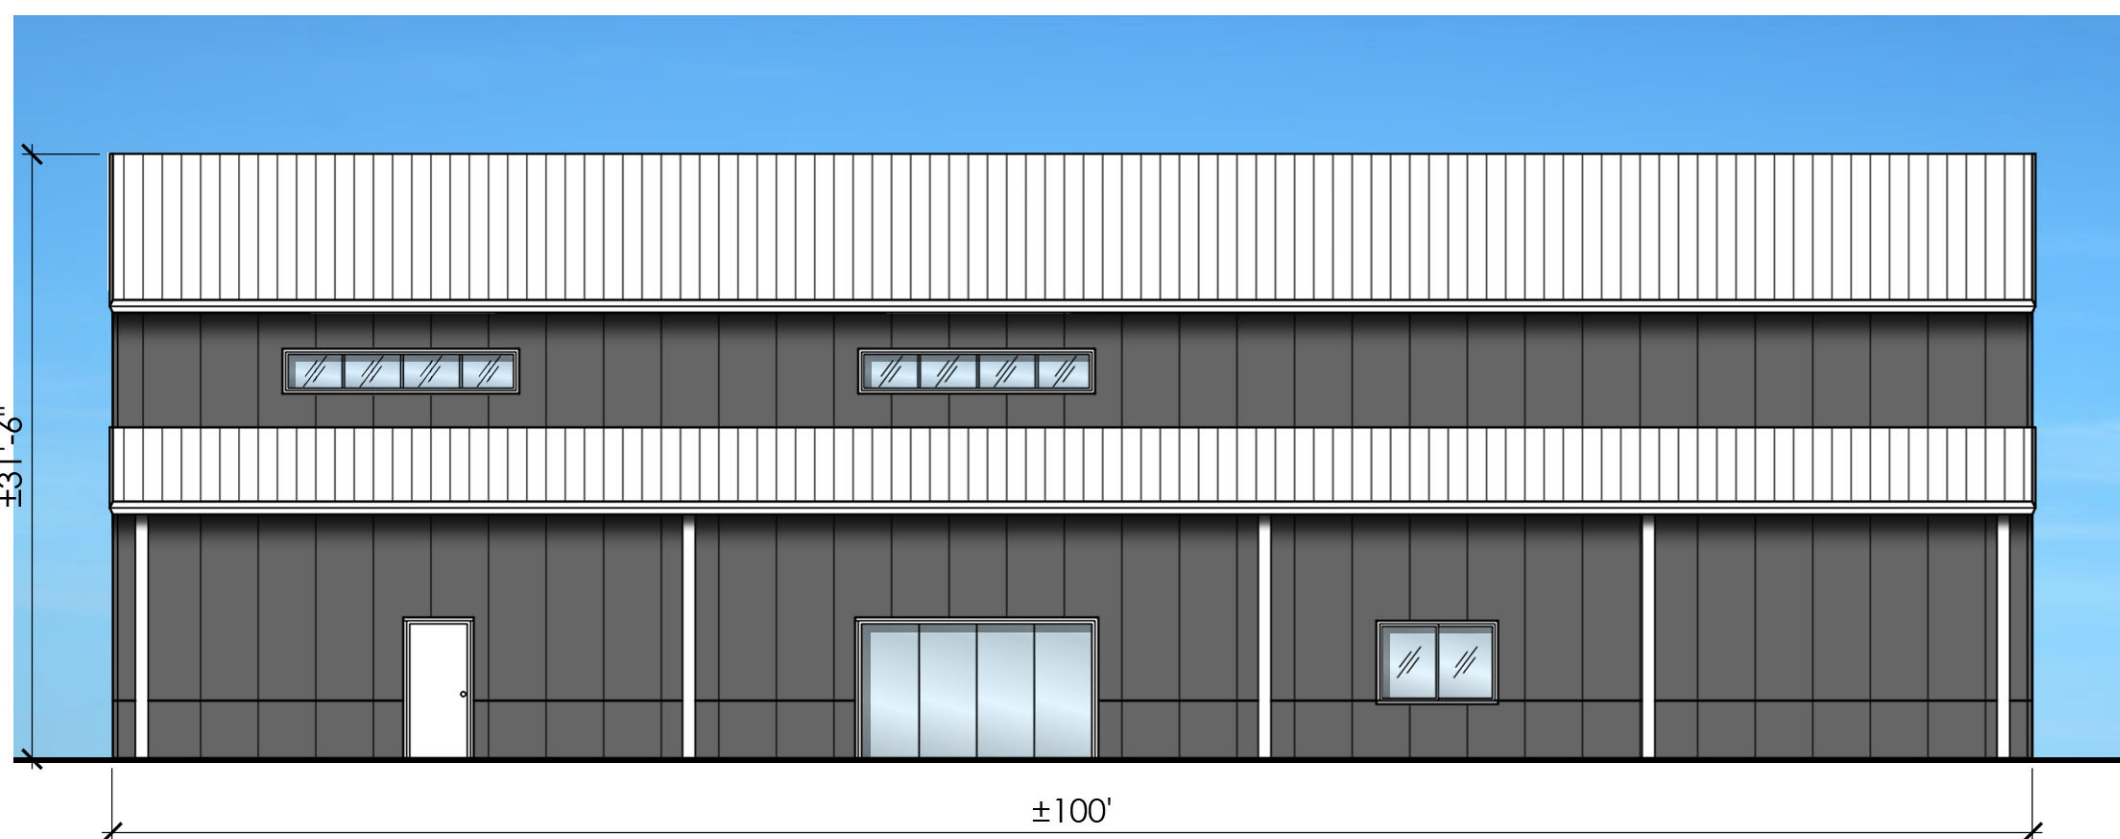


⑨ BUILDING #11 SOUTH ELEVATION
SCALE: 1" = 10'

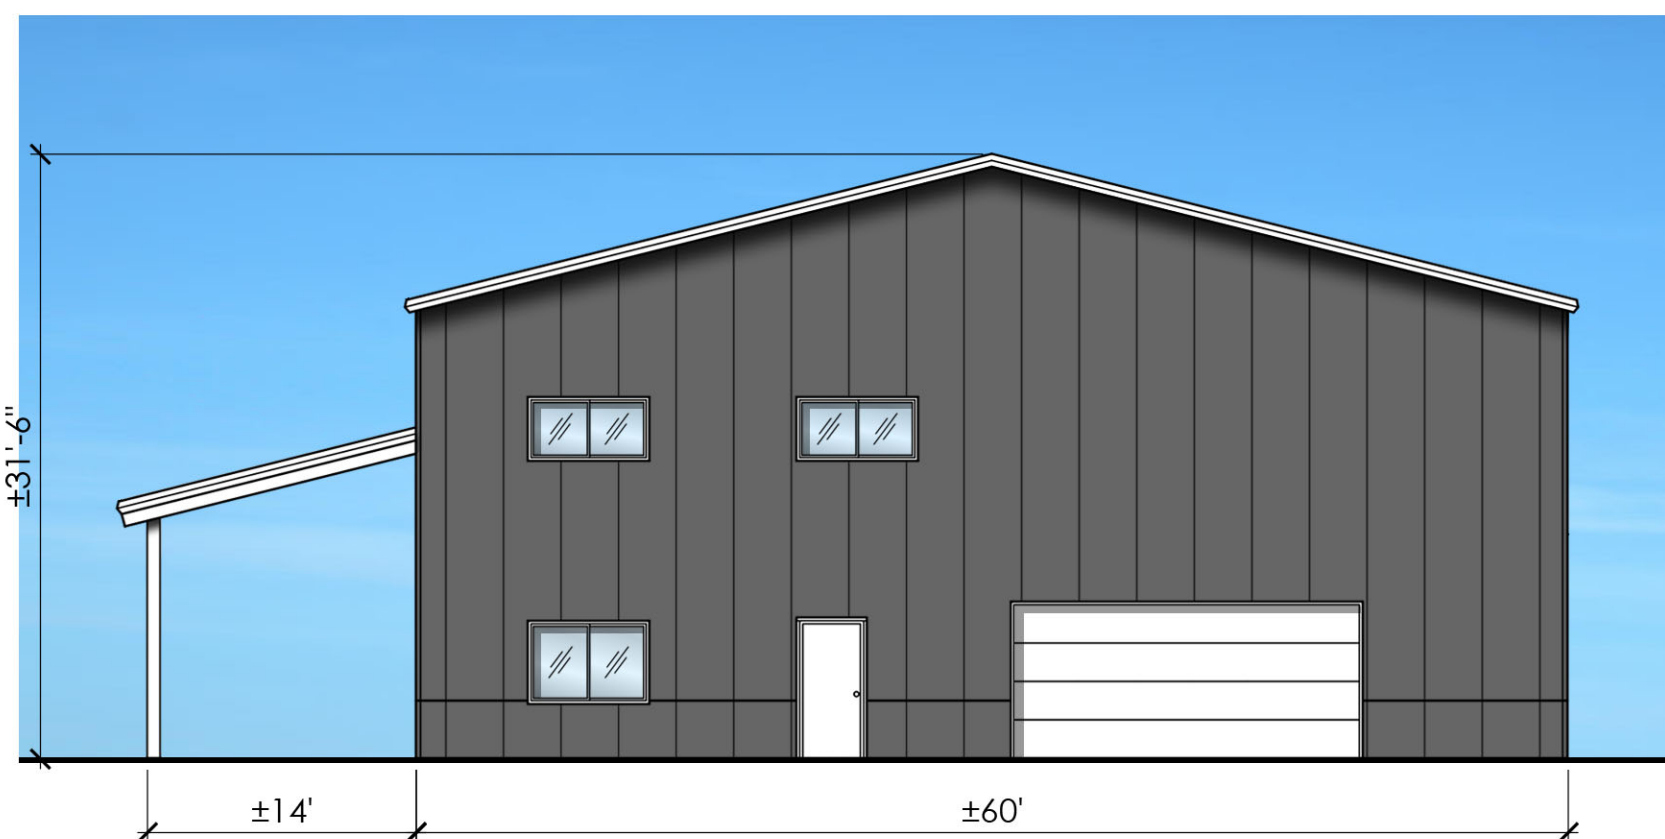

⑩ BUILDING #11 EAST ELEVATION
SCALE: 1" = 10'

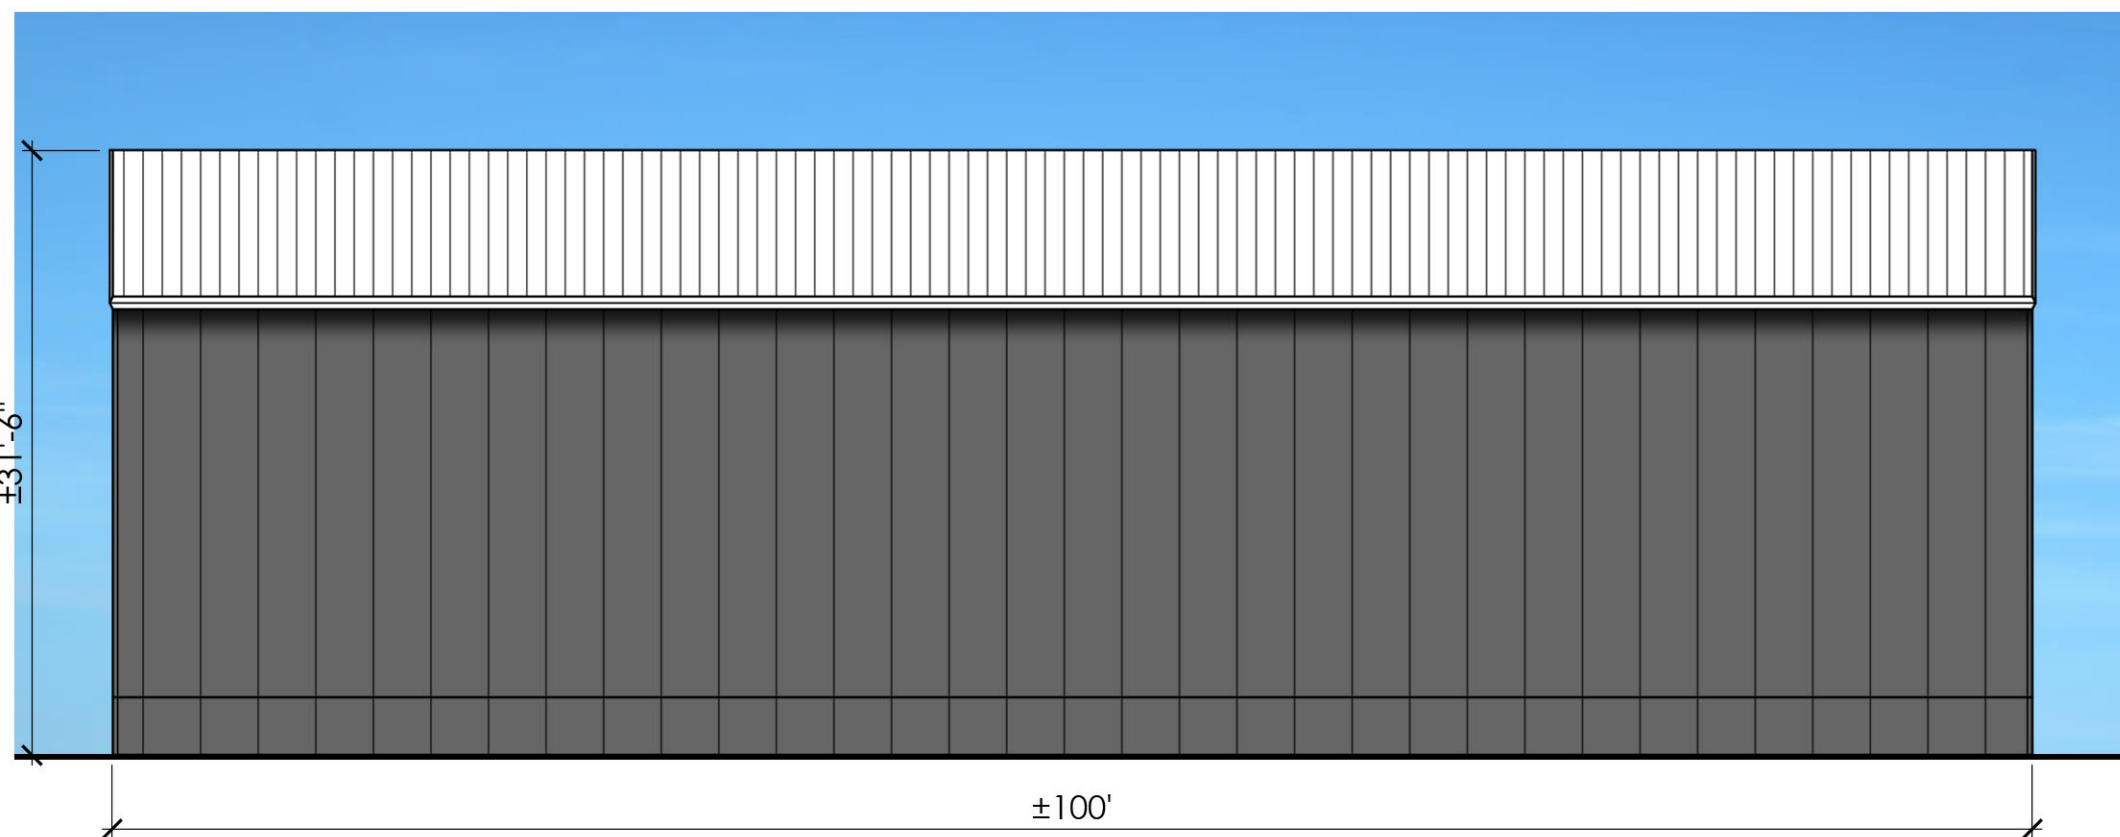

⑪ BUILDING #11 NORTH ELEVATION
SCALE: 1" = 10'

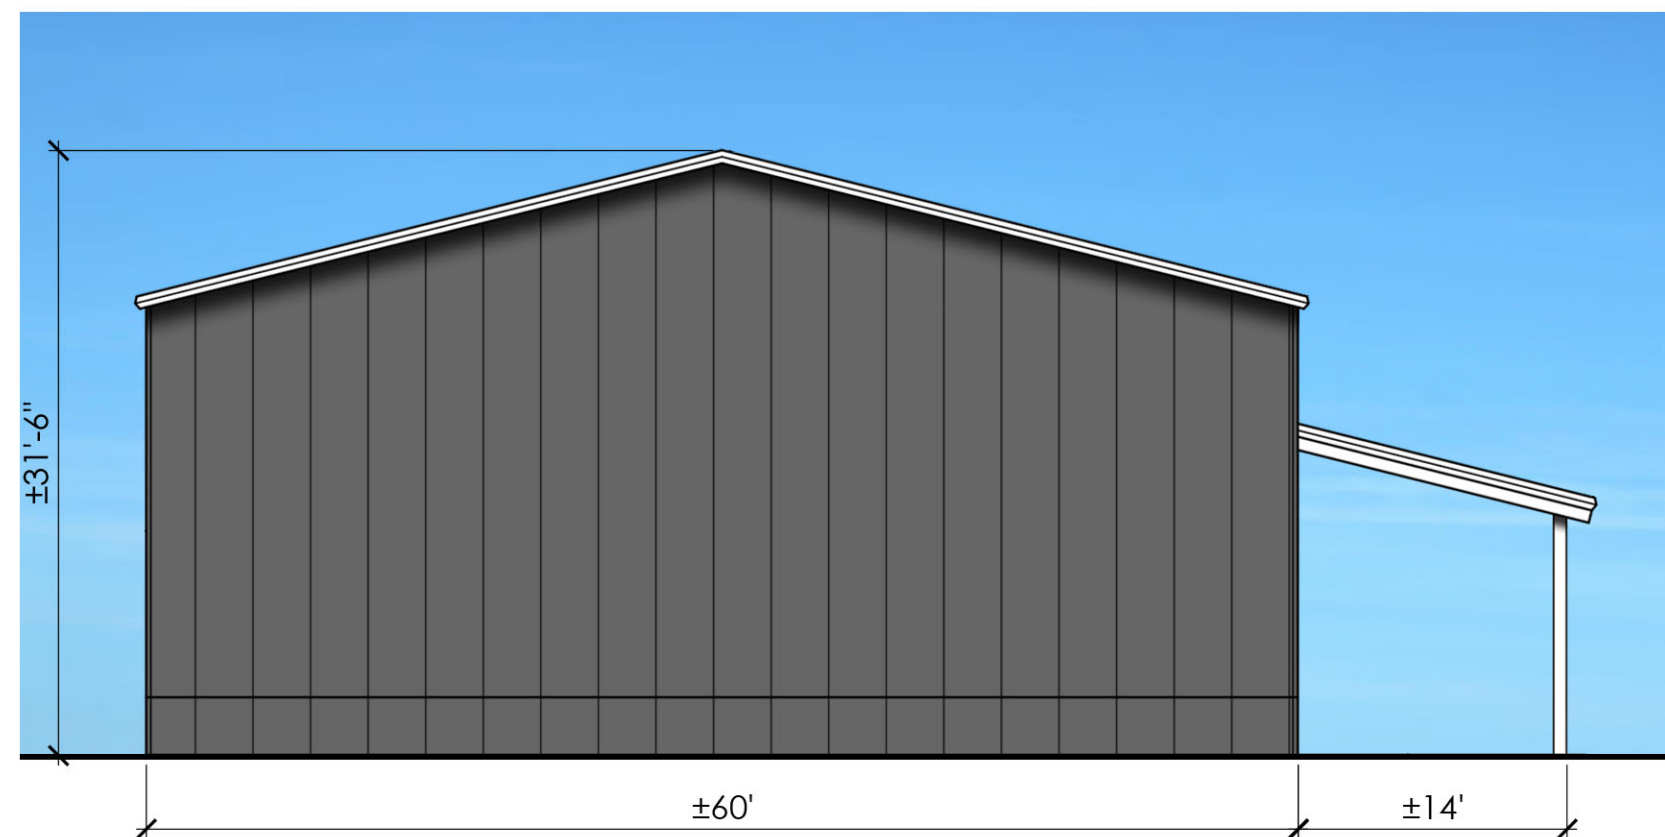

⑫ BUILDING #11 WEST ELEVATION
SCALE: 1" = 10'


ARCHITECTURAL ELEVATIONS

EXHIBIT F-1

SELF STORAGE 42

PREPARED FOR RYAN BROWN

DATE: 9/20/21

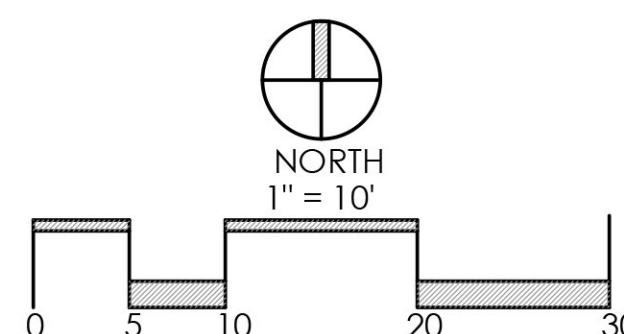

Faris Planning & Design

LAND PLANNING
4876 Cemetery Road
p (614) 487-1964

LANDSCAPE ARCHITECTURE
Hilliard, OH 43026
www.farisplanninganddesign.com