




NOTES:
POSTS SHALL BE SOUND, STRAIGHT AND FREE FROM KNOTS, SPLITS, AND SHAKES, AND PEELED THEIR ENTIRE LENGTH. BOTH ENDS SHALL BE DOUBLE TRIMMED AND SAWED SQUARE

FENCE BOARDS
BOARDS SHALL BE 1" X 6" X 16' POPLAR, PRESSURE TREATED. THE BOARDS SHALL BE SOUND, STRAIGHT AND FREE OF KNOTS AND SHAKES


PAINT
PAINT SHALL BE A SEMI GLOSS WHITE

FASTENERS
NAILS-10D PLAIN SHANK BOX GALVANIZED

2 4 RAIL FENCE
N.T.S.

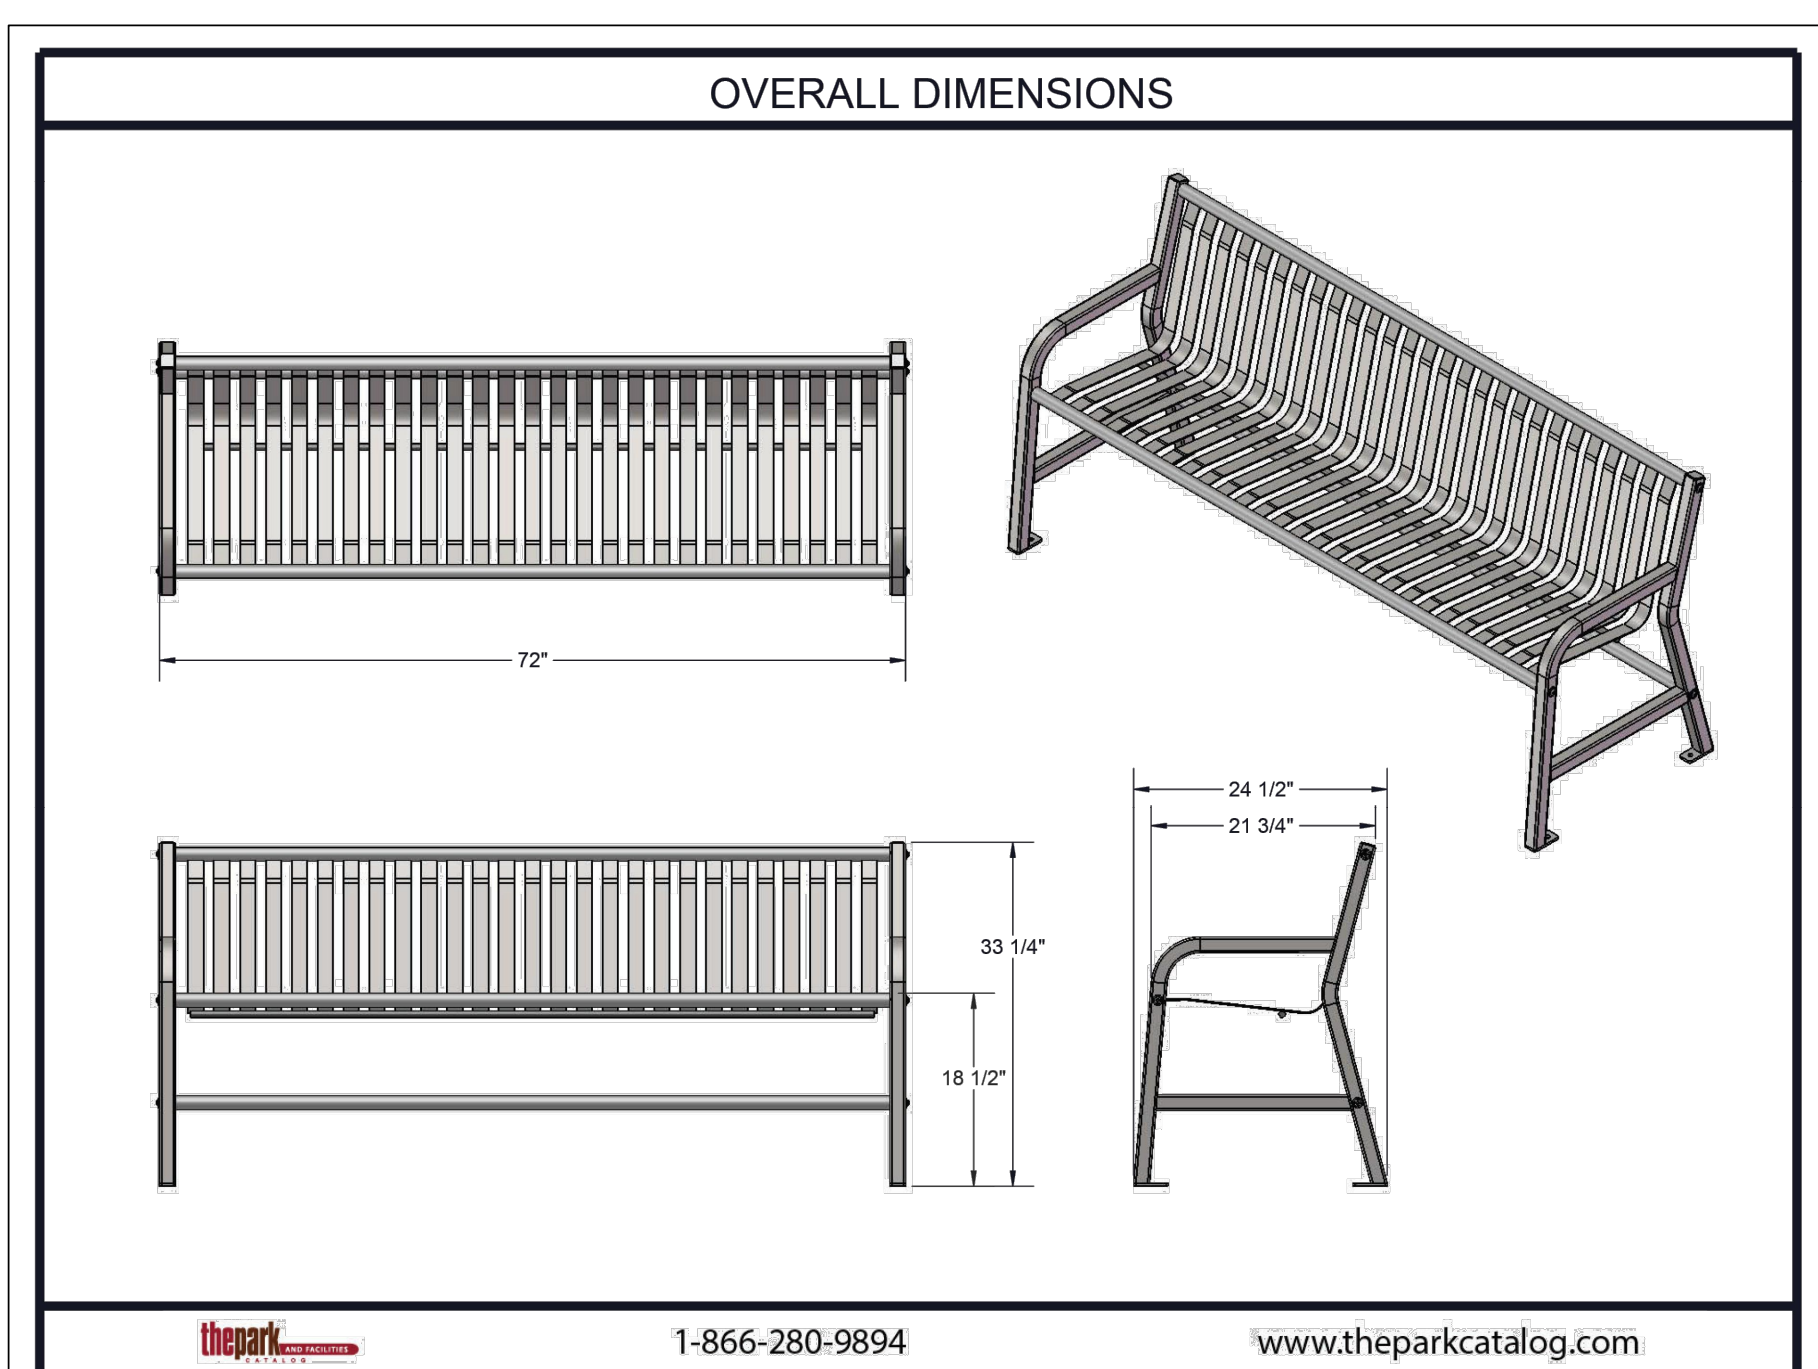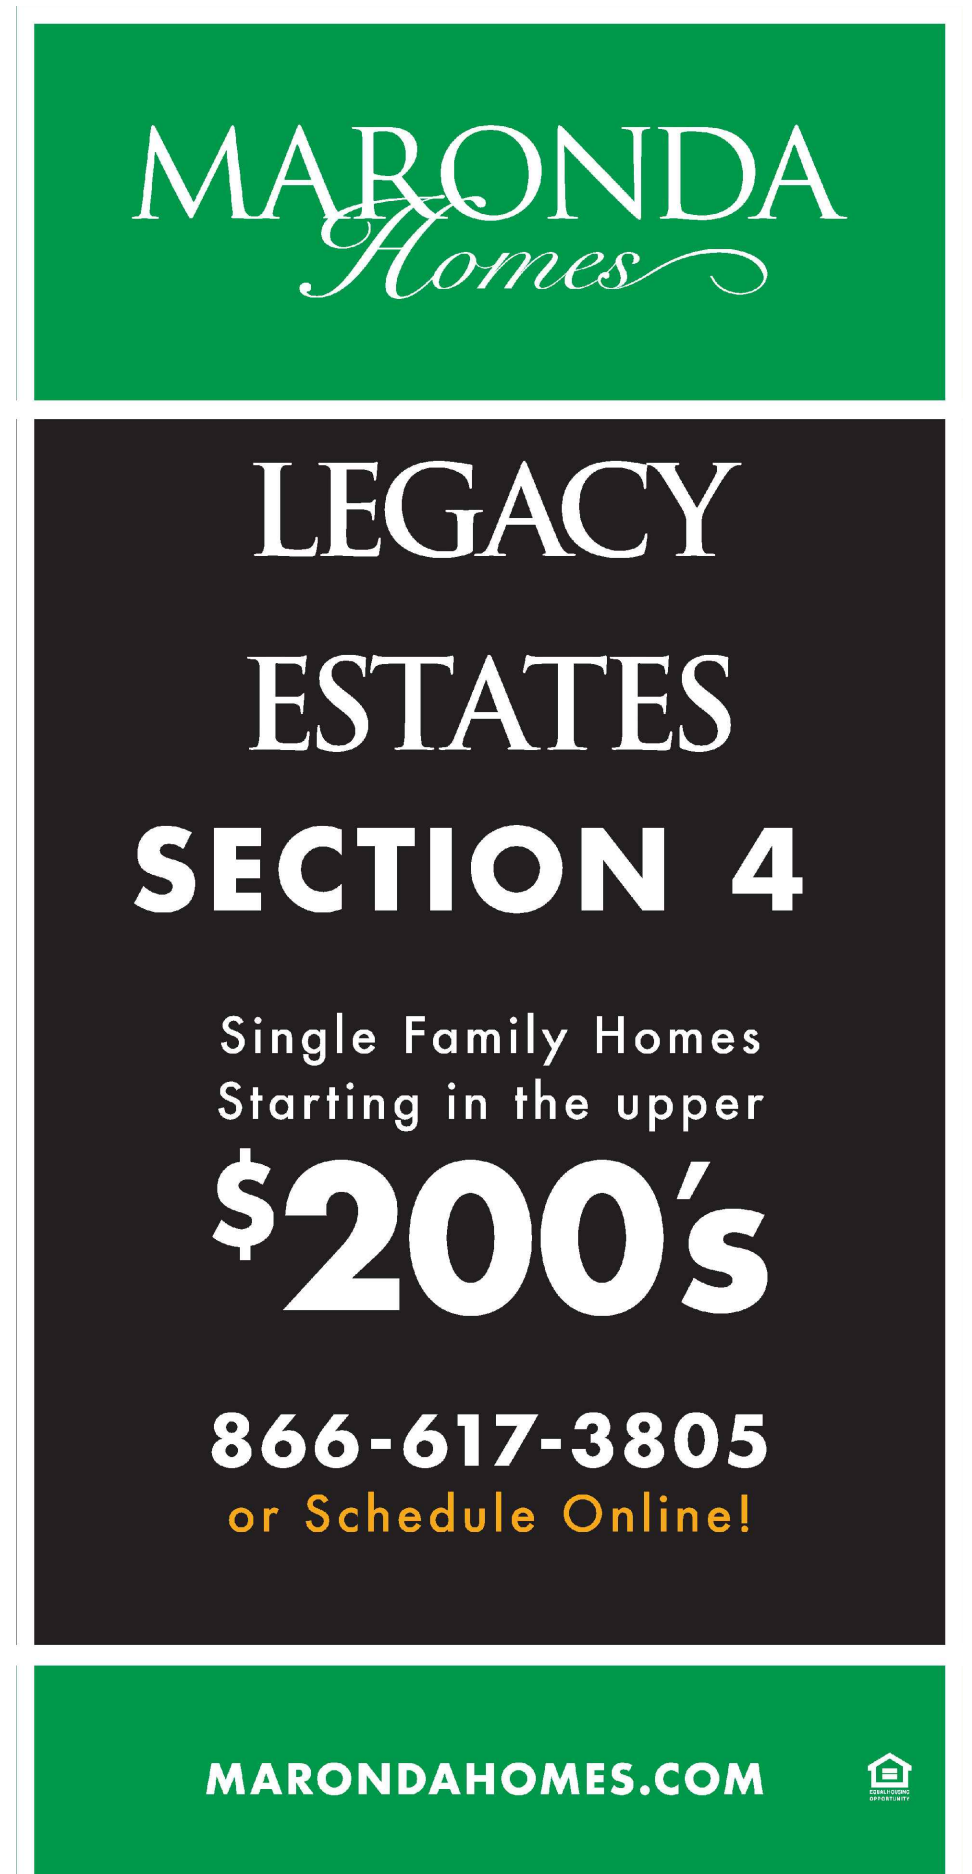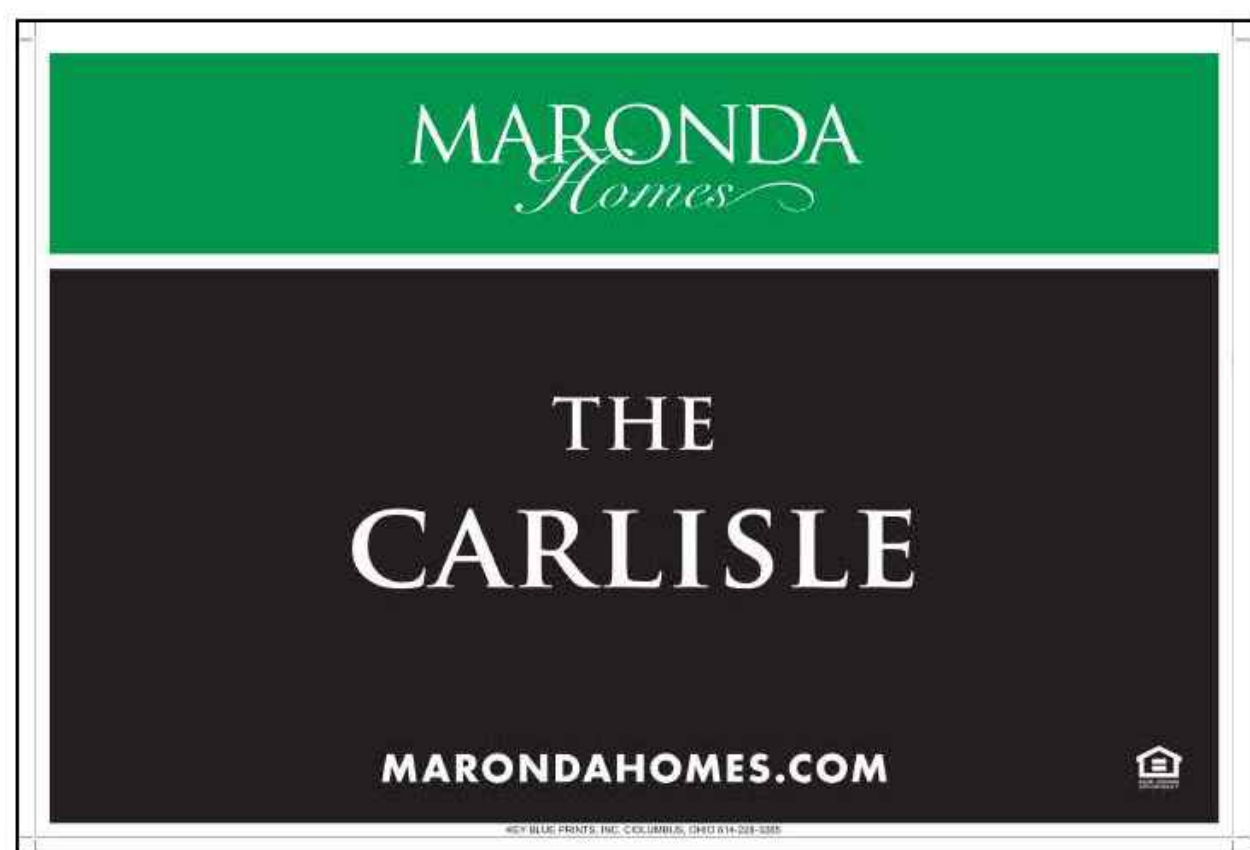

6 PROPOSED BENCH SEATING
SCALE: NTS

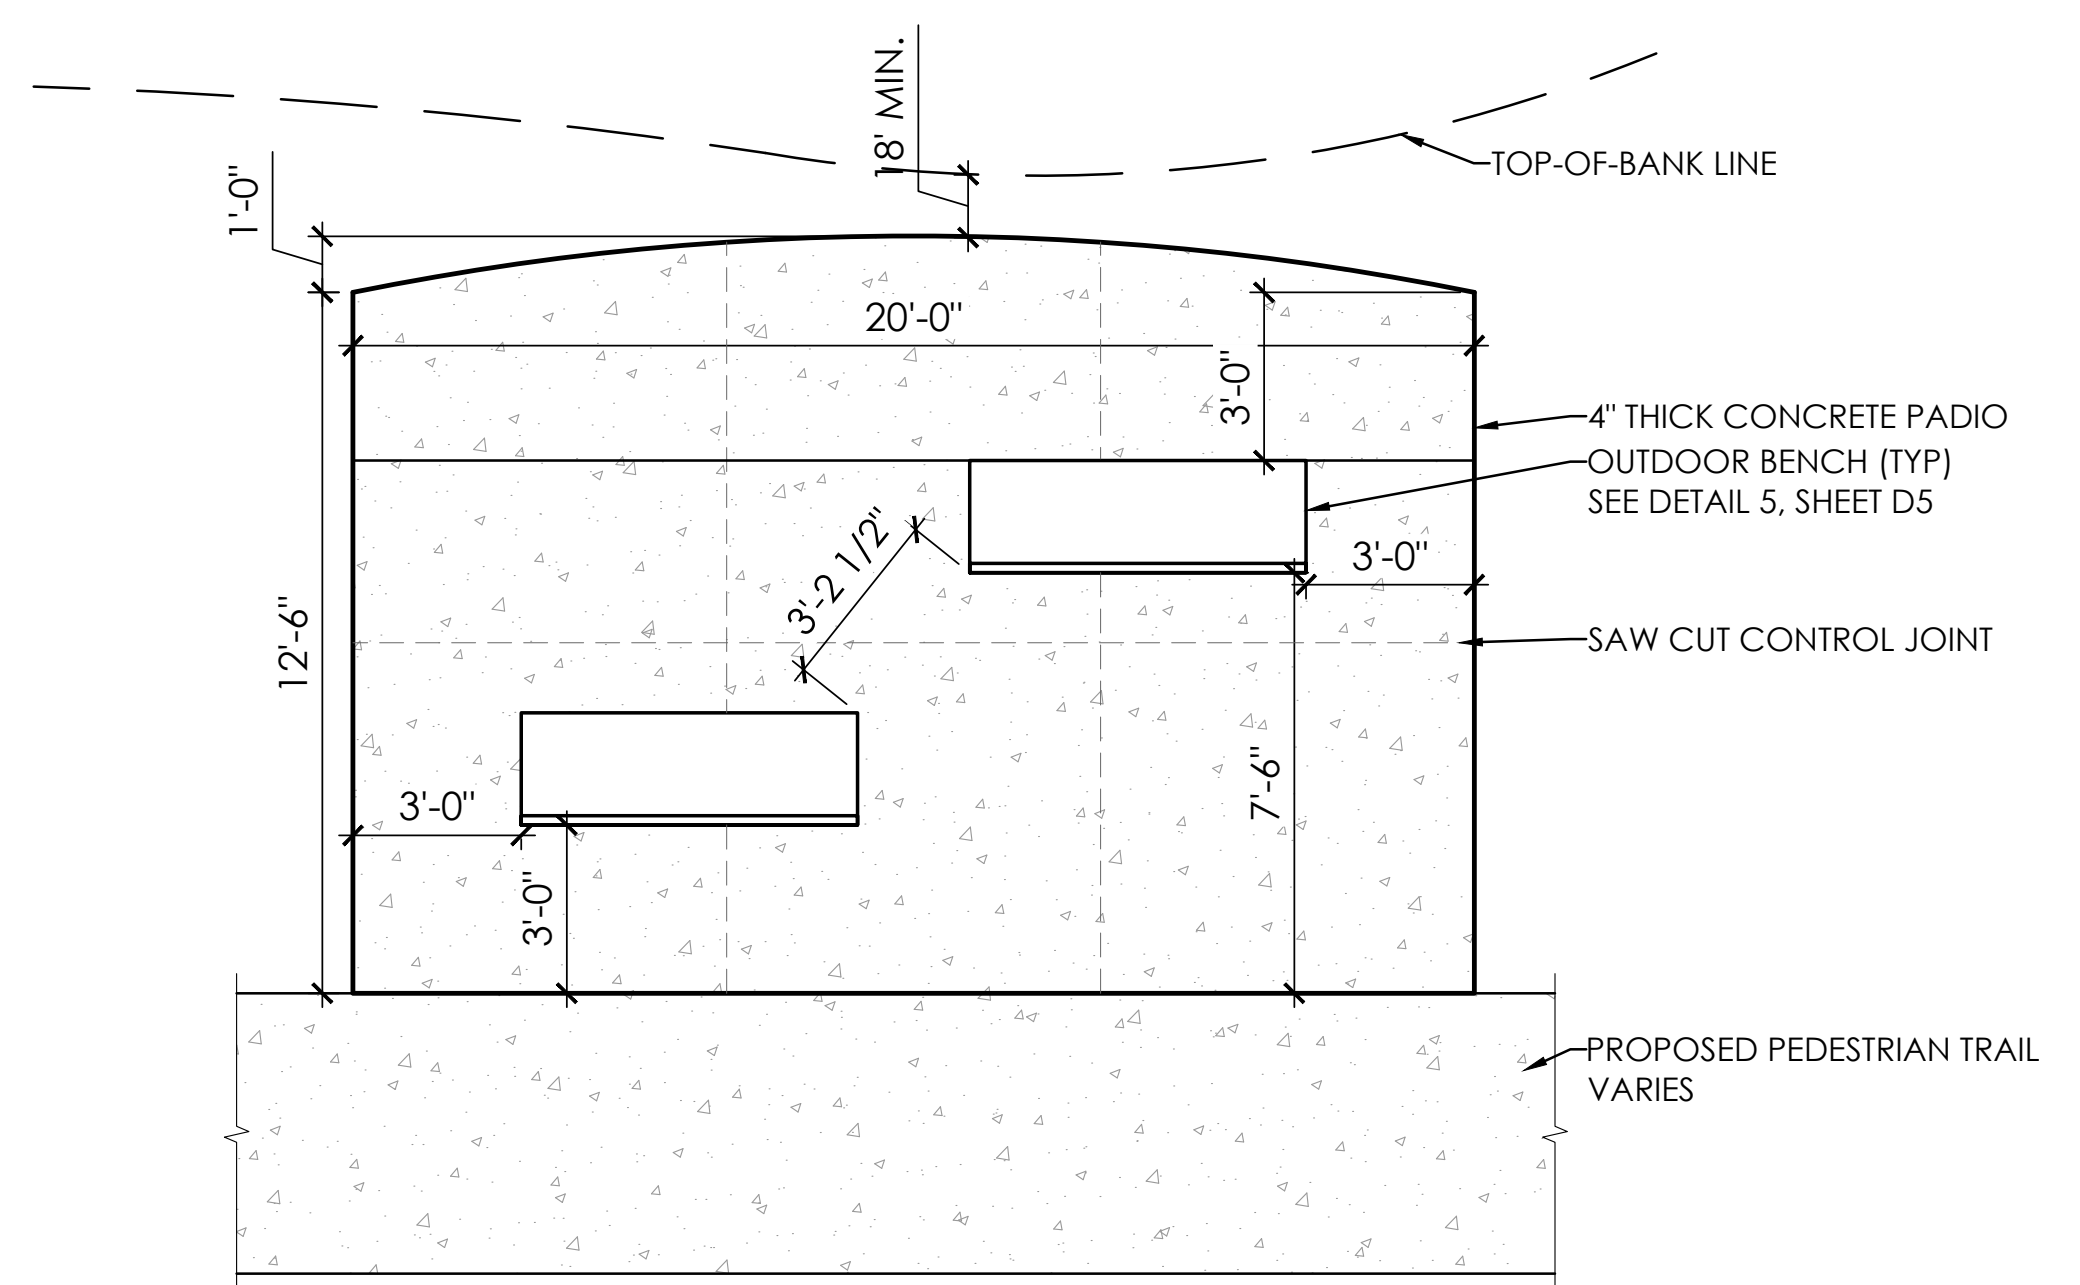

7 PROPOSED POND OVERLOOK
N.T.S.

SITE DETAILS

CLARKSHAW VILLAGE

PREPARED FOR: MARONDA HOMES

DATE: 2.20.24

EXHIBIT D-7

Faris Planning & Design

LAND PLANNING LANDSCAPE ARCHITECTURE

4876 Cemetery Road
p (614) 487-1944

Hilliard, OH 43026
www.farisplanninganddesign.com