




- NOTES:
- SIGN COLOR, BACKGROUND: BLACK
 - SIGN COLOR, TEXT: CREAM
 - SIGN COLOR, BORDER: CREAM
 - FENCE COLOR: ADJACENT FENCE TO MATCH COLOR OF YARD-ARM
 - MAXIMUM SIGN PANEL AREA: ±11.6 SQ. FT. PER FACE
 - TEXT HEIGHT: MAXIMUM 8". SIGN PANEL DESIGN TO BE COORDINATED WITH EPCON MARKETING GROUP.

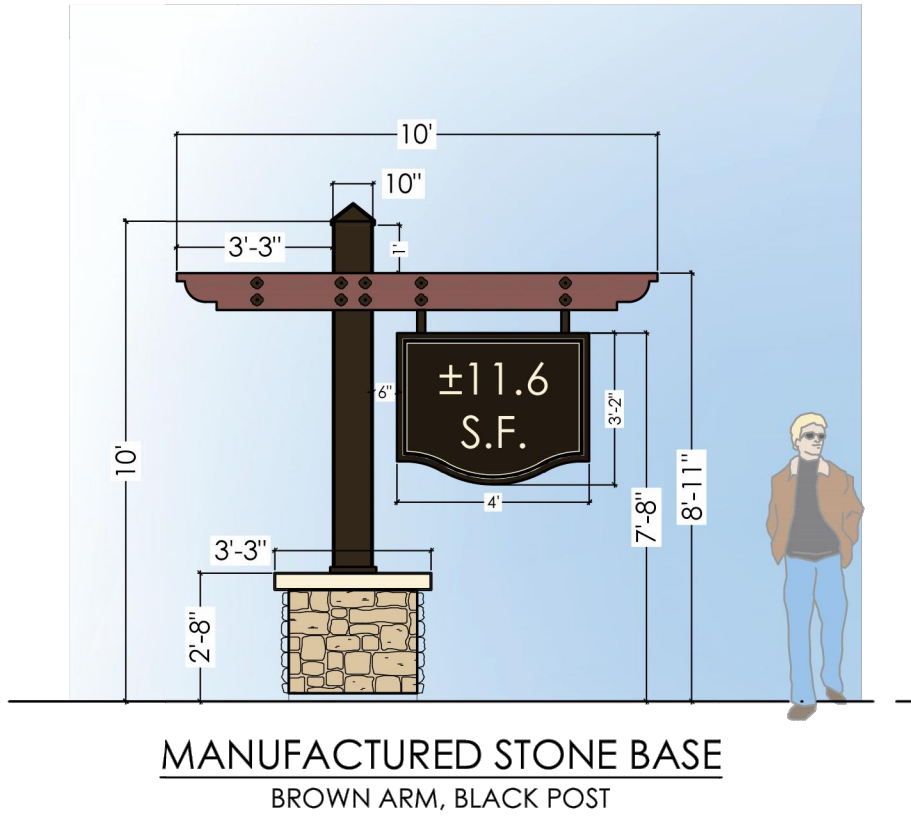


5 ENTRY SIGNAGE
SCALE: N.T.S.

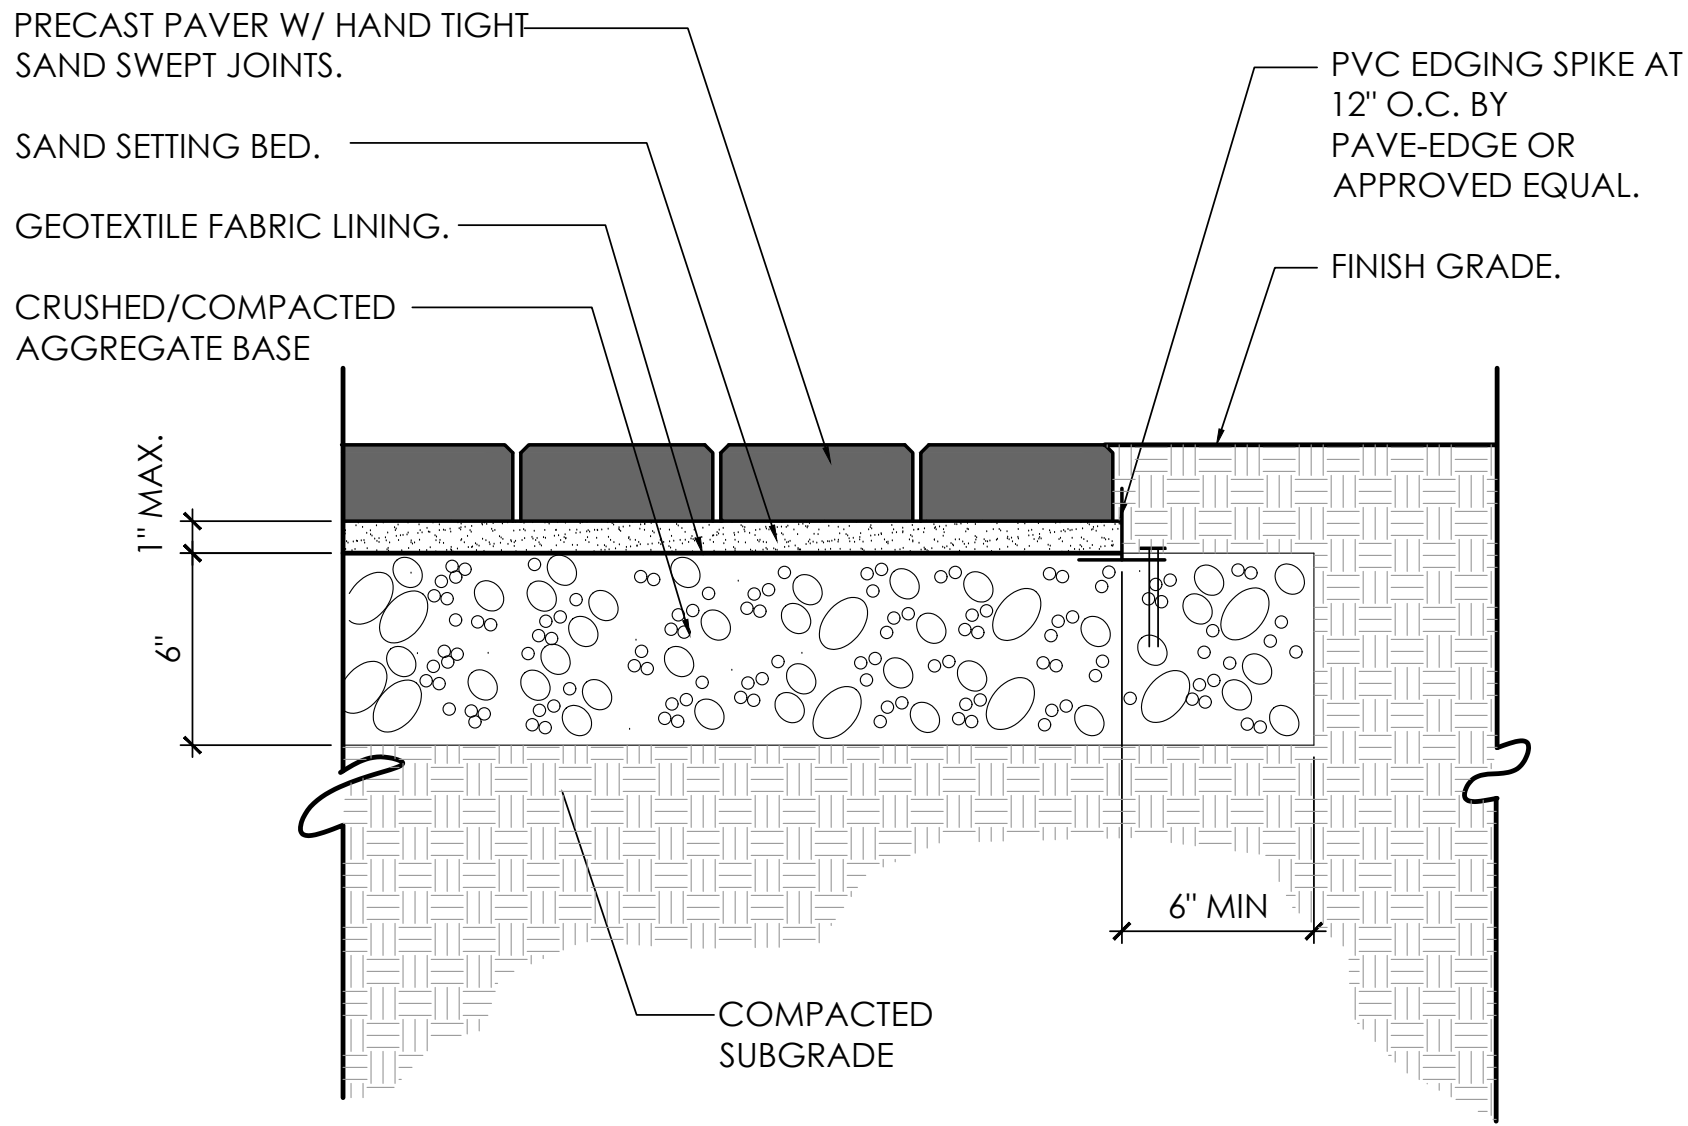

4 PRECAST CONCRETE PAVER ON STONE DETAIL
N.T.S.

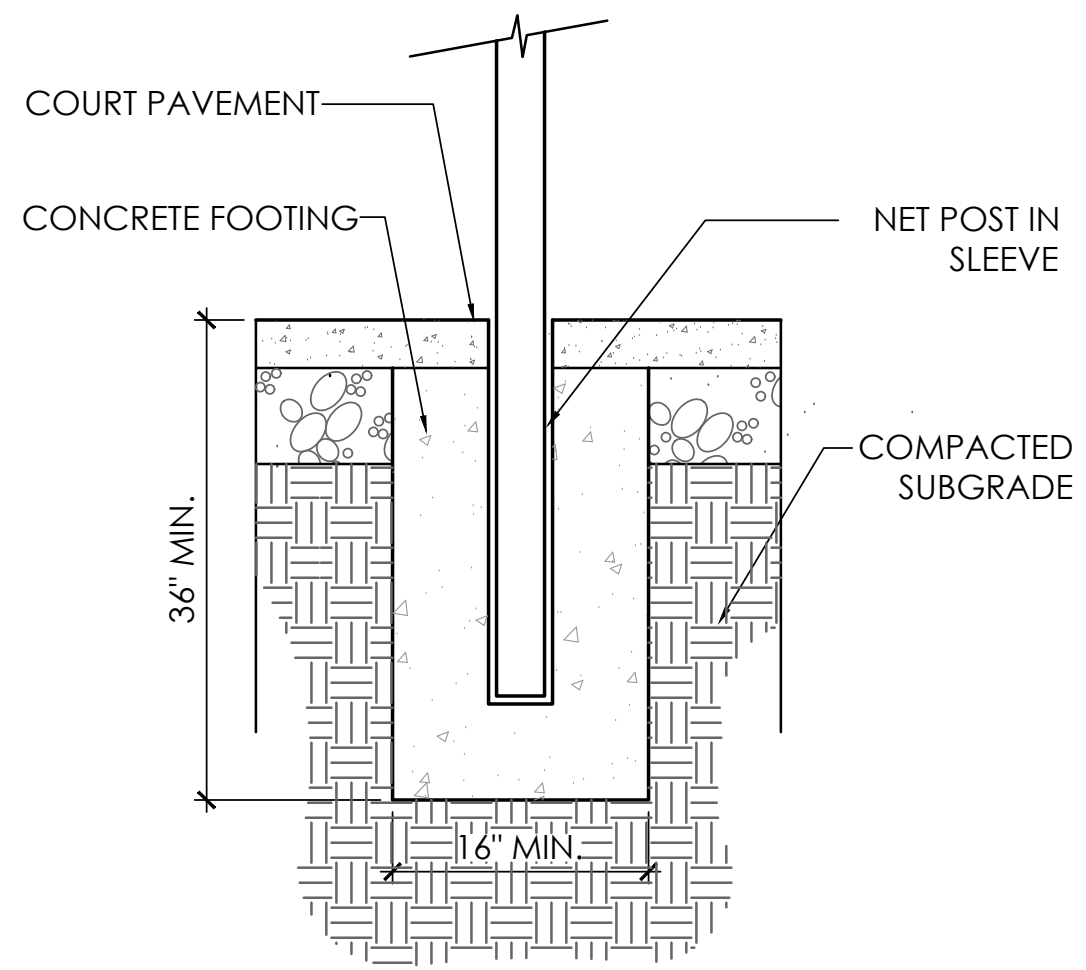


1 PICKLEBALL NET POST AND SLEEVE
N.T.S.

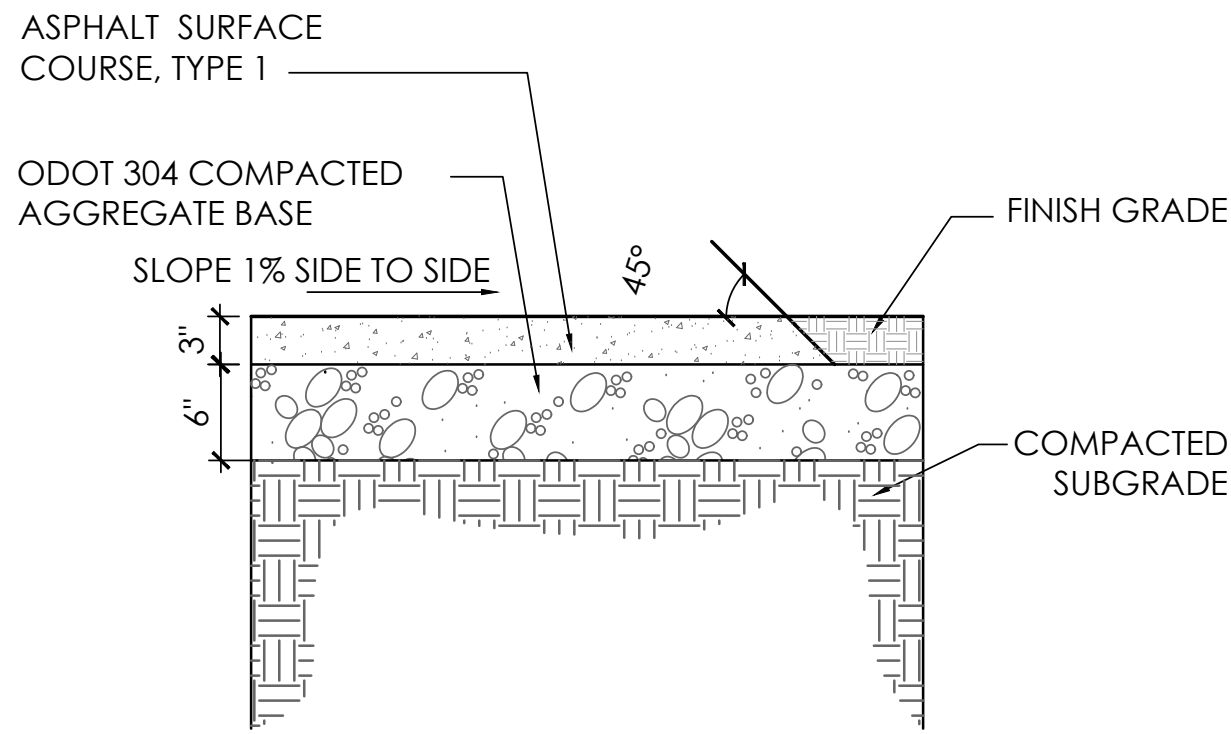


SURFACE COATING: USE NOVA PRODUCTS OR OWNER APPROVED EQUAL
-APPLY TWO COATS OF ACRYLIC RESURFACER FOR A UNIFORM BASE
-APPLY TWO COATS OF COMBINATION SURFACE. USE SAND AND 100% RICH ACRYLIC FINISH PER MANUFACTURERS RECOMMENDATION

2 PICKLEBALL COURT
N.T.S.

02--2501

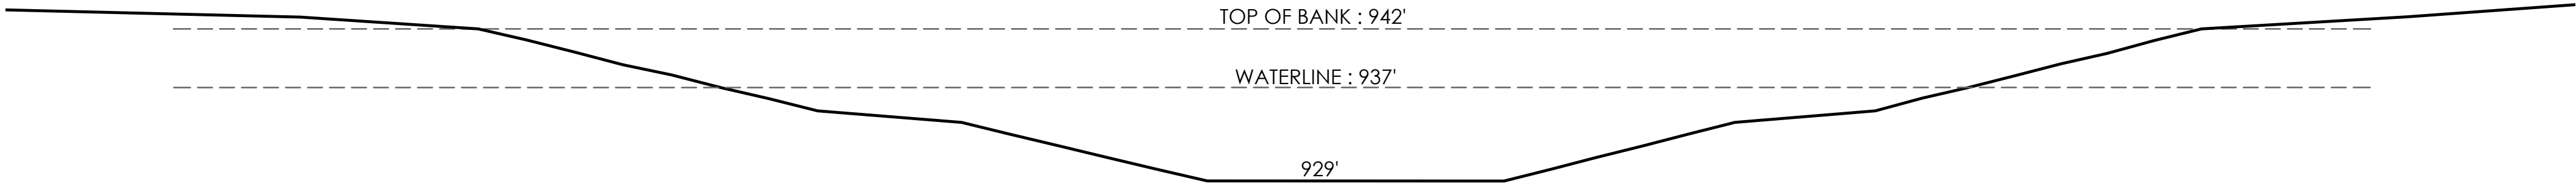

6 EAST POND CROSS SECTION
SCALE: 1:10

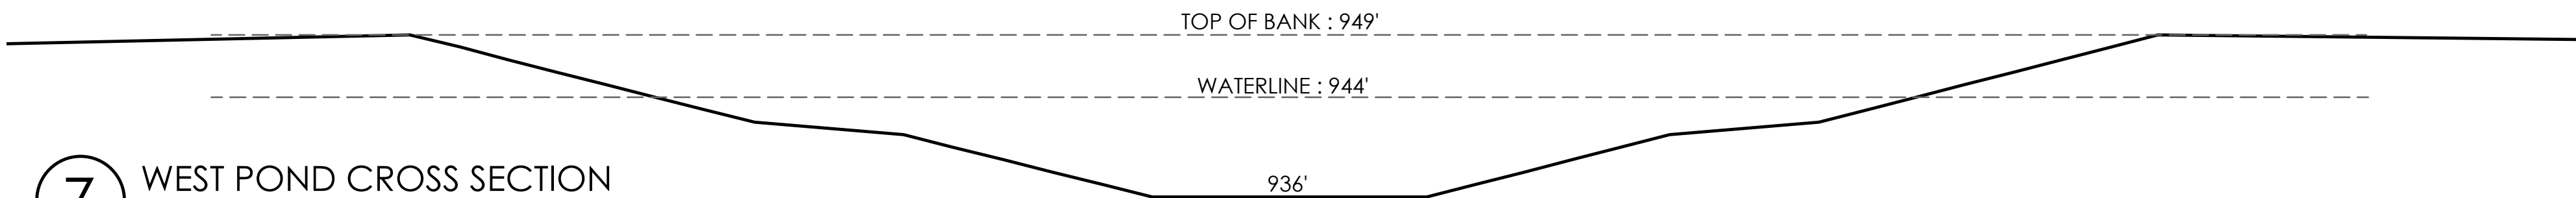


7 WEST POND CROSS SECTION
SCALE: 1:10


COLOR 'A' - PAVER STYLE AND COLOR BY OWNER

COLOR 'B' BORDER - PAVER STYLE AND COLOR BY OWNER

PVC. EDGING WITH SPIKES 12" O.C.

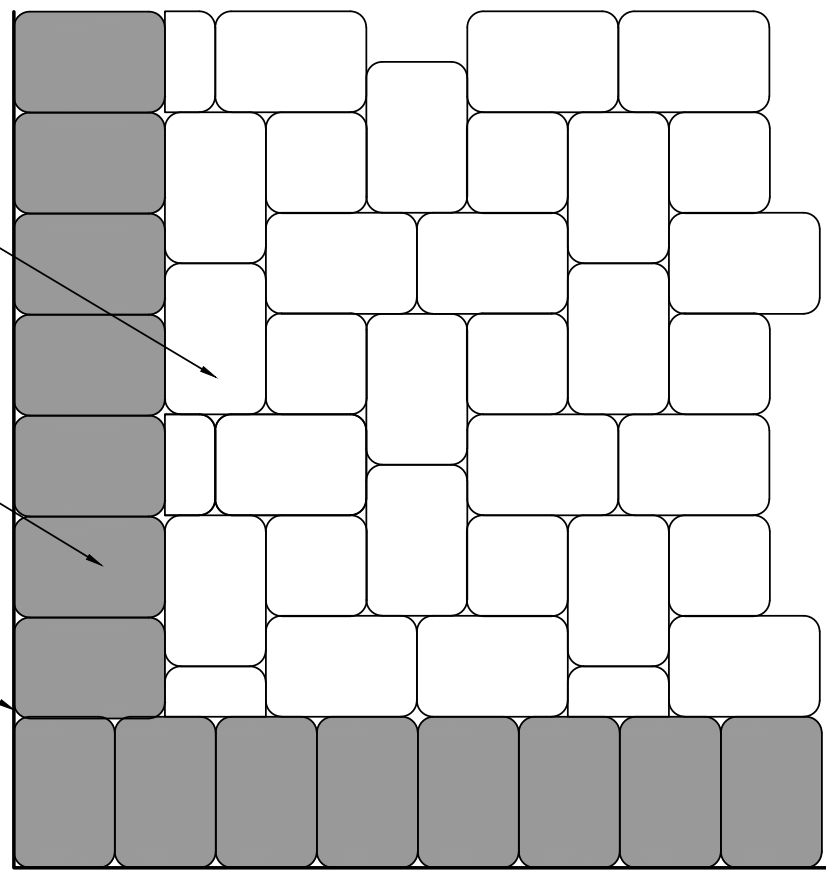

3 TYPICAL PRECAST CONCRETE PAVER LAYOUT
N.T.S.

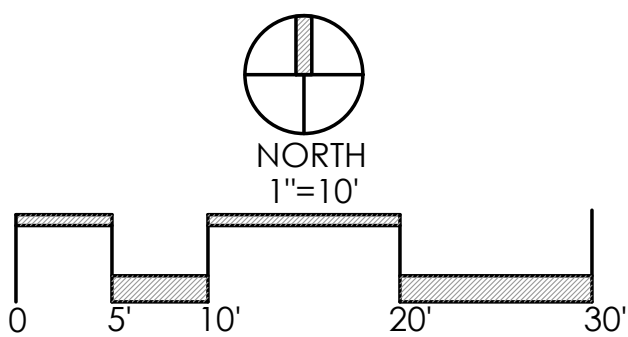

REVISIONS

SITE DETAILS II

COURTYARDS
ON CONCORD
PREPARED FOR
EPCON COMMUNITIES
500 STONEHENGE PARKWAY, DUBLIN, OH 43017

Faris Planning & Design

LAND PLANNING LANDSCAPE ARCHITECTURE
4876 Cemetery Road
p (614) 467-1764
Hilliard, OH 43026
www.farisplanninganddesign.com

DATE	1/23/24
PROJECT	23026
SHEET	

D-6.1