


4 COMMUNITY GARDEN SHED  
SCALE: N.T.S.

\*REFER TO ARCHITECTURAL PLANS FOR FINAL SIDING COLORS

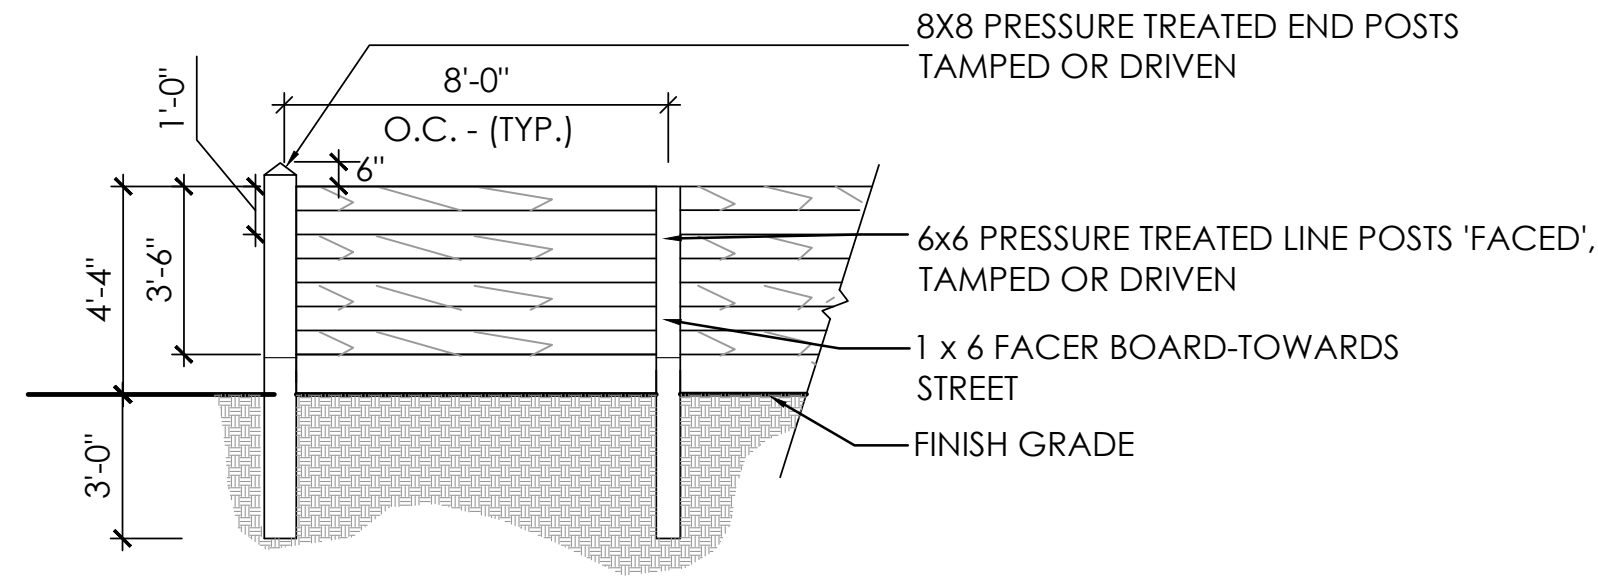



NOTES:  
POSTS SHALL BE SOUND, STRAIGHT AND FREE FROM KNOTS, SPLITS, AND SHAKES, AND PEELED THEIR ENTIRE LENGTH. BOTH ENDS SHALL BE DOUBLE TRIMMED AND SAWED SQUARE

FENCE BOARDS  
BOARDS SHALL BE 1" X 6" X 16' POPLAR, PRESSURE TREATED. THE BOARDS SHALL BE SOUND, STRAIGHT AND FREE OF KNOTS AND SHAKES

PAINT  
PAINT SHALL BE A SEMI GLOSS BLACK TO MATCH EXISTING JEROME VILLAGE MASTER DEVELOPMENT FENCING

FASTENERS  
NAILS-10D PLAIN SHANK BOX GALVANIZED


1 4 RAIL FENCE  
N.T.S.

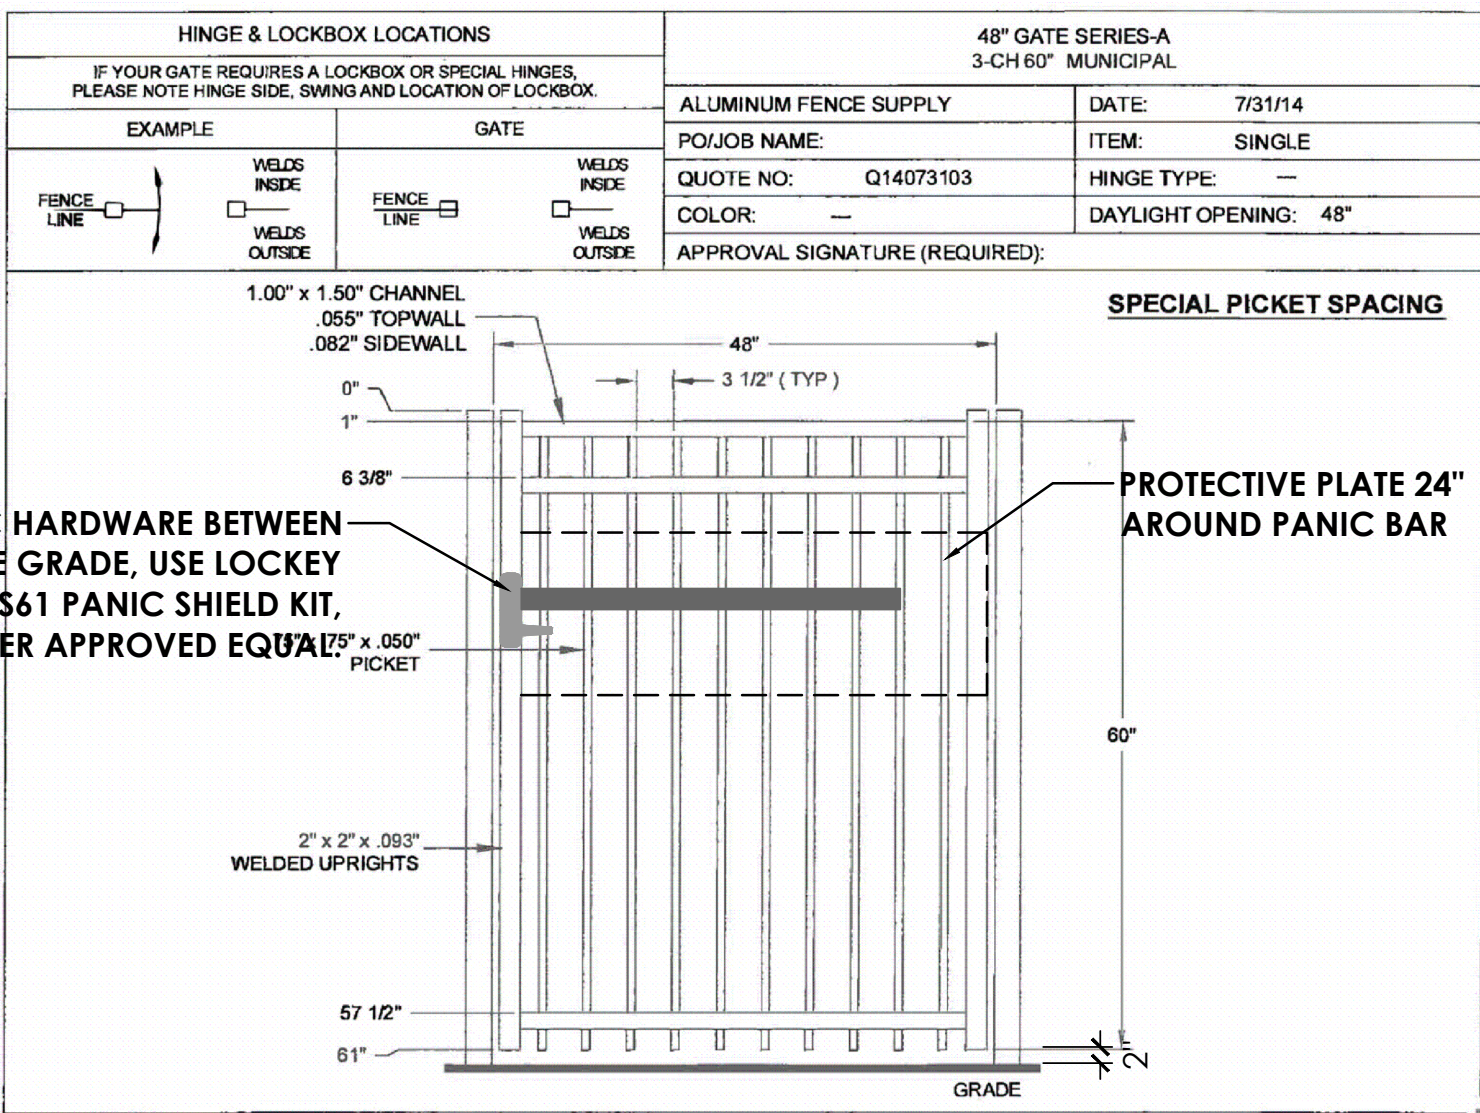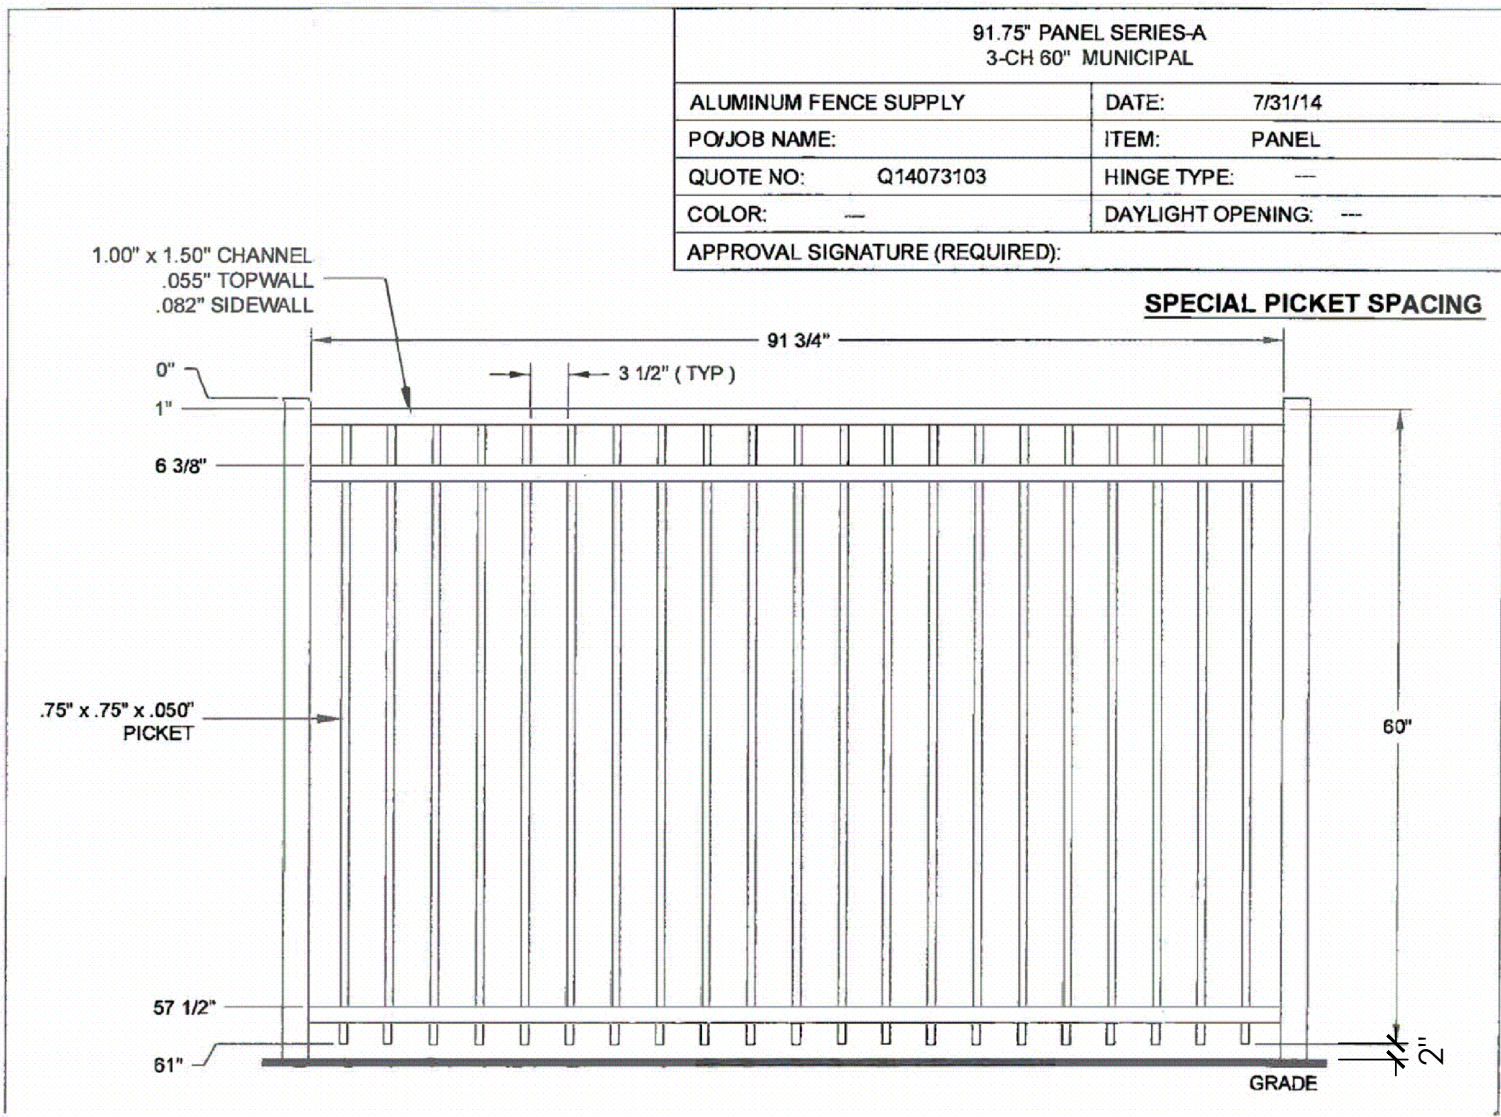


INSTALL PANIC HARDWARE BETWEEN  
34" AND 48" ABOVE GRADE, USE LOCKEY  
USA P561 PANIC SHIELD KIT,  
OR OWNER APPROVED EQUAL

3 POOL FENCE & GATE DETAIL  
N.T.S.

- NOTES:
- GATE TO BE SELF-CLOSING.
  - USE MANUFACTURER'S SPECIFIED GATE.
  - LATCH AND ACCESS HARDWARE TO BE INSTALLED PER MANUFACTURER SPECIFICATIONS, AND TO CONFORM TO ADA.
  - LOCK TO BE SELF-LATCHING AND LOCKABLE.
  - FENCE POSTS TO BE CORE DRILLED AND GROUTED 100% ON POOL DECK UNLESS OTHERWISE SPECIFIED.

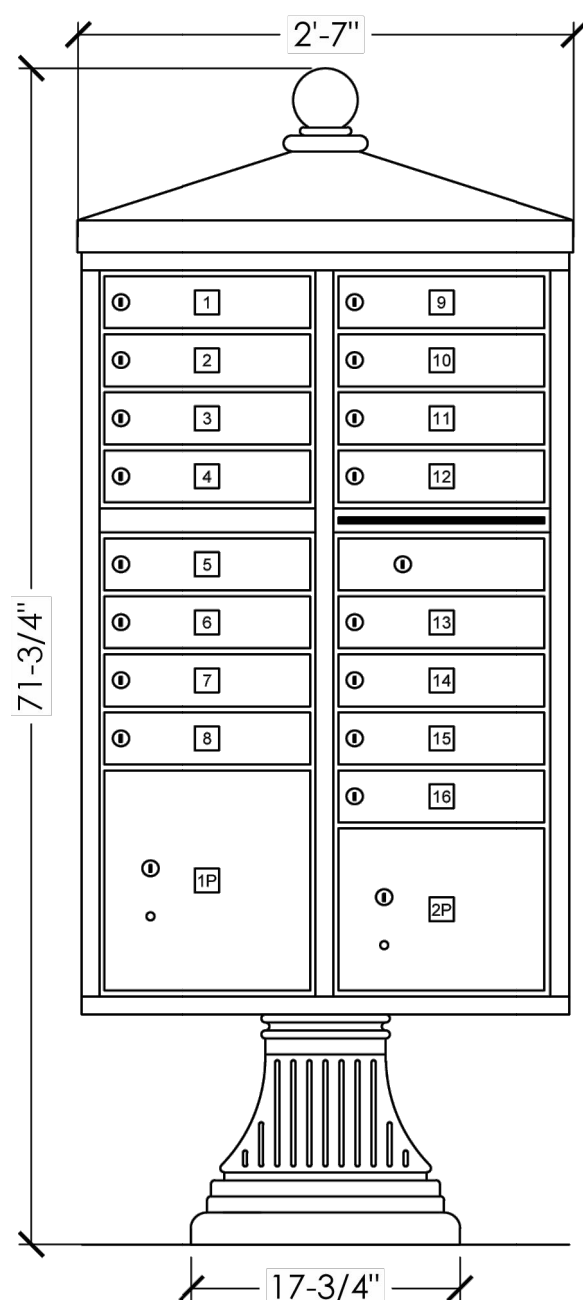

Front View

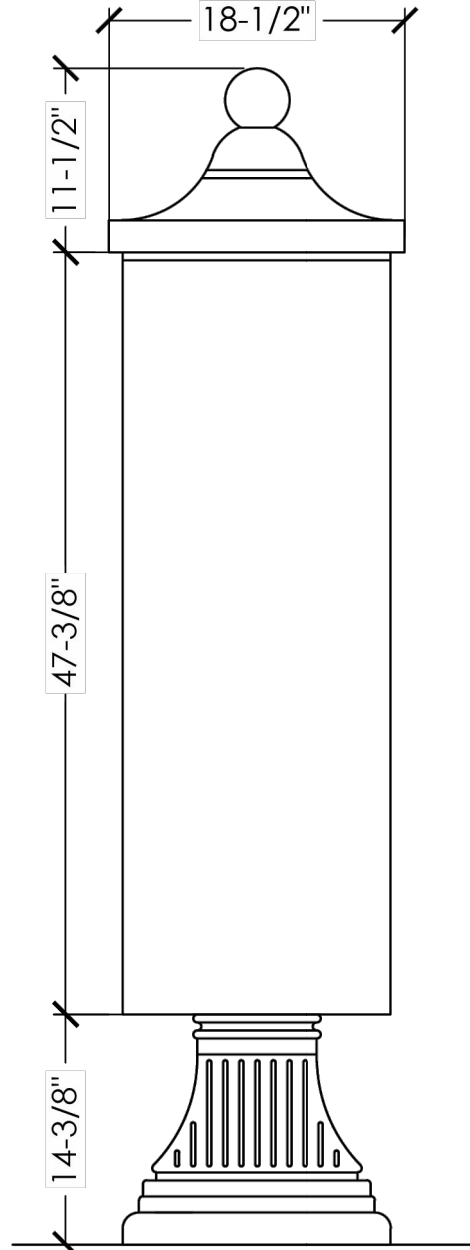

Side View


7 16 UNIT CBU  
SCALE: N.T.S.



MANUFACTURER: GLOBAL INDUSTRIAL  
ITEM #: WG694854BK

5 6' METAL BENCH (OR OWNER APPROVED EQUAL)  
SCALE: N.T.S.

PRELIMINARY  
NOT FOR CONSTRUCTION

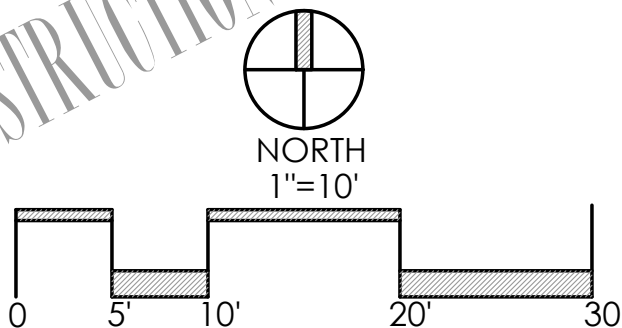

REVISIONS


SITE DETAILS

COURTYARDS  
ON CONCORD  
PREPARED FOR  
EPCON COMMUNITIES  
500 STONEHENGE PARKWAY, DUBLIN, OH 43017

Paris Planning & Design

LAND PLANNING LANDSCAPE ARCHITECTURE  
4876 Cemetery Road  
p (614) 467-1764  
www.parisplanninganddesign.com  
Hilliard, OH 43026

DATE	11/20/23
PROJECT	23026
SHEET	

D-6