

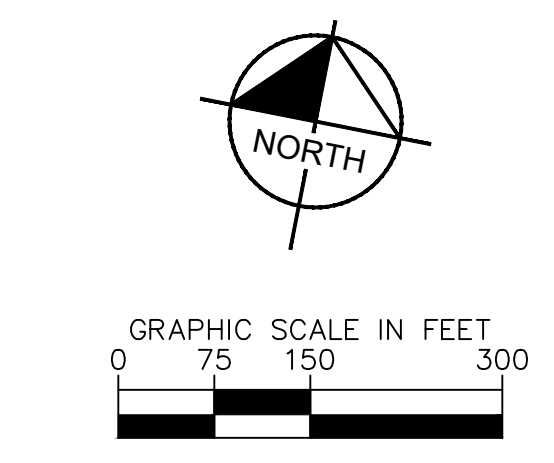


Drawing name: K:\02B\_LDE\190273000\_Escher\_Homes\_Farmstead\_Property\2\_Design\CAD\Substa\Truck\_Turn.dwg, Layout1, May 13, 2024, 3:51pm, by: scara.stroll  
 This document, together with the concepts and designs presented herein, is an instrument of service. It is intended only for the specific purpose and client for which it was prepared. Reuse of and improper reliance on this document without written authorization and adaptation by Kimley-Horn and Associates, Inc. shall be without liability to Kimley-Horn and Associates, Inc.

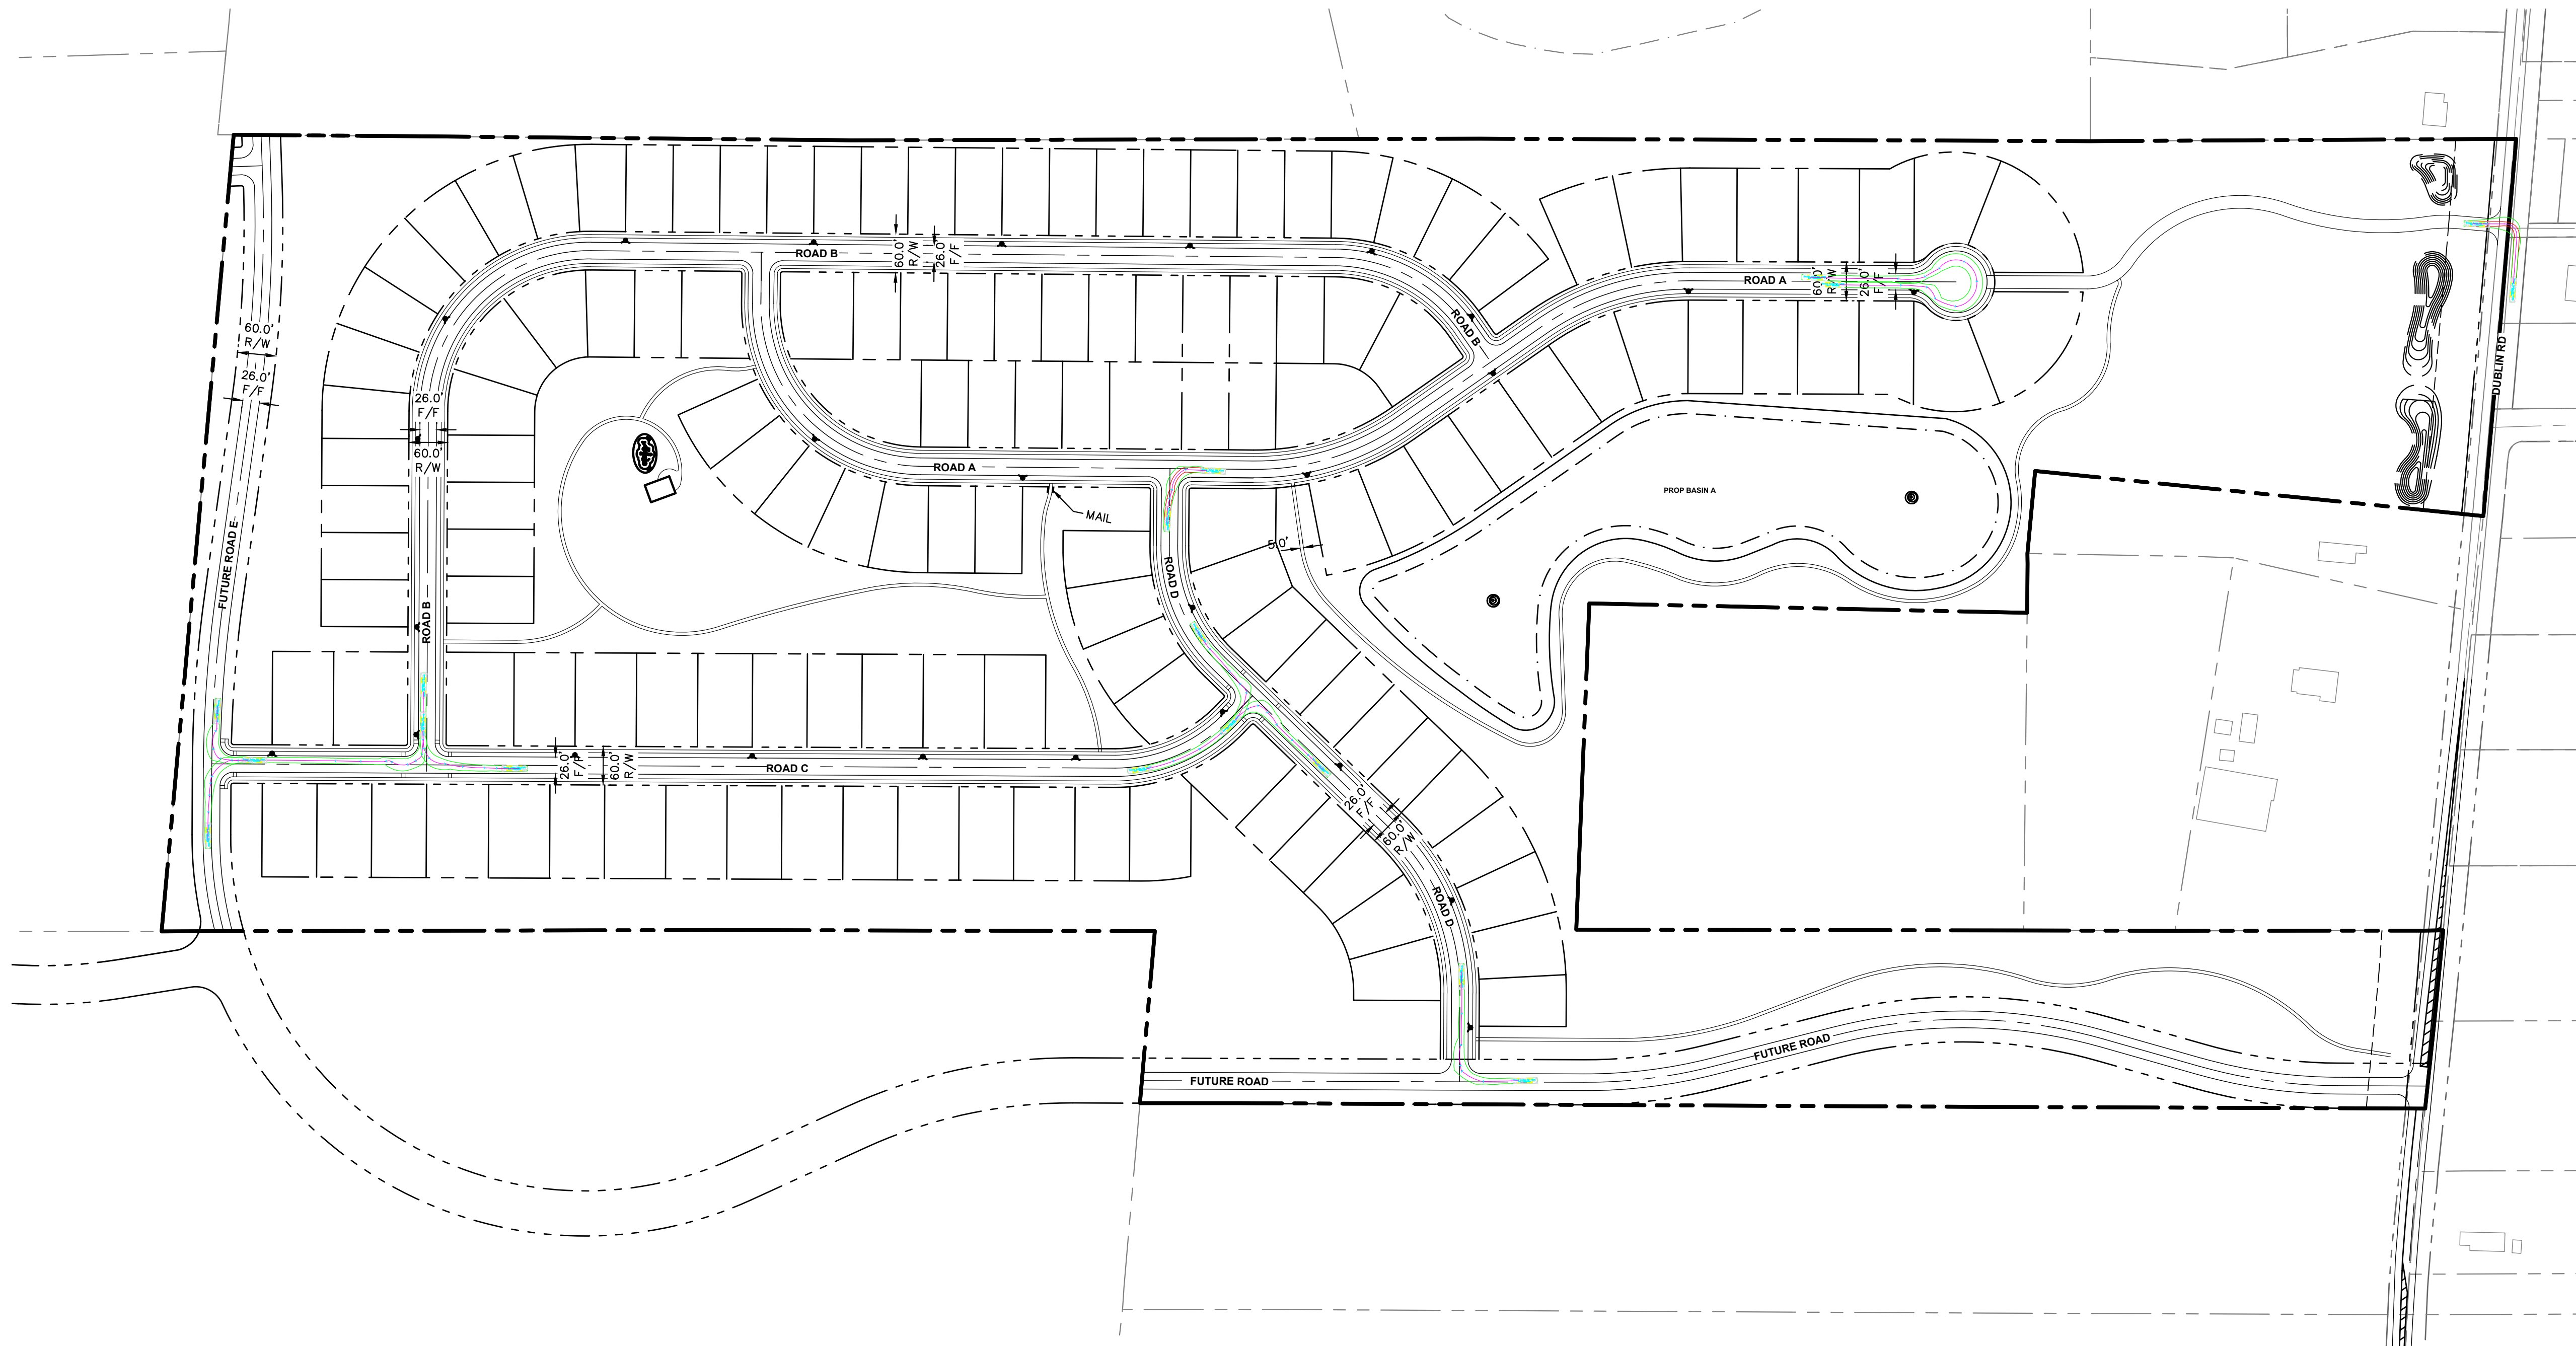

**LEGEND**

	EXISTING SITE BOUNDARY
	EXISTING PROPERTY LINE
	EXISTING RIGHT-OF-WAY
	EXISTING PAVEMENT
	PROPOSED FACE OF CURB
	PROPOSED SIDEWALK
	PROPOSED CENTERLINE
	PROPOSED RIGHT-OF-WAY

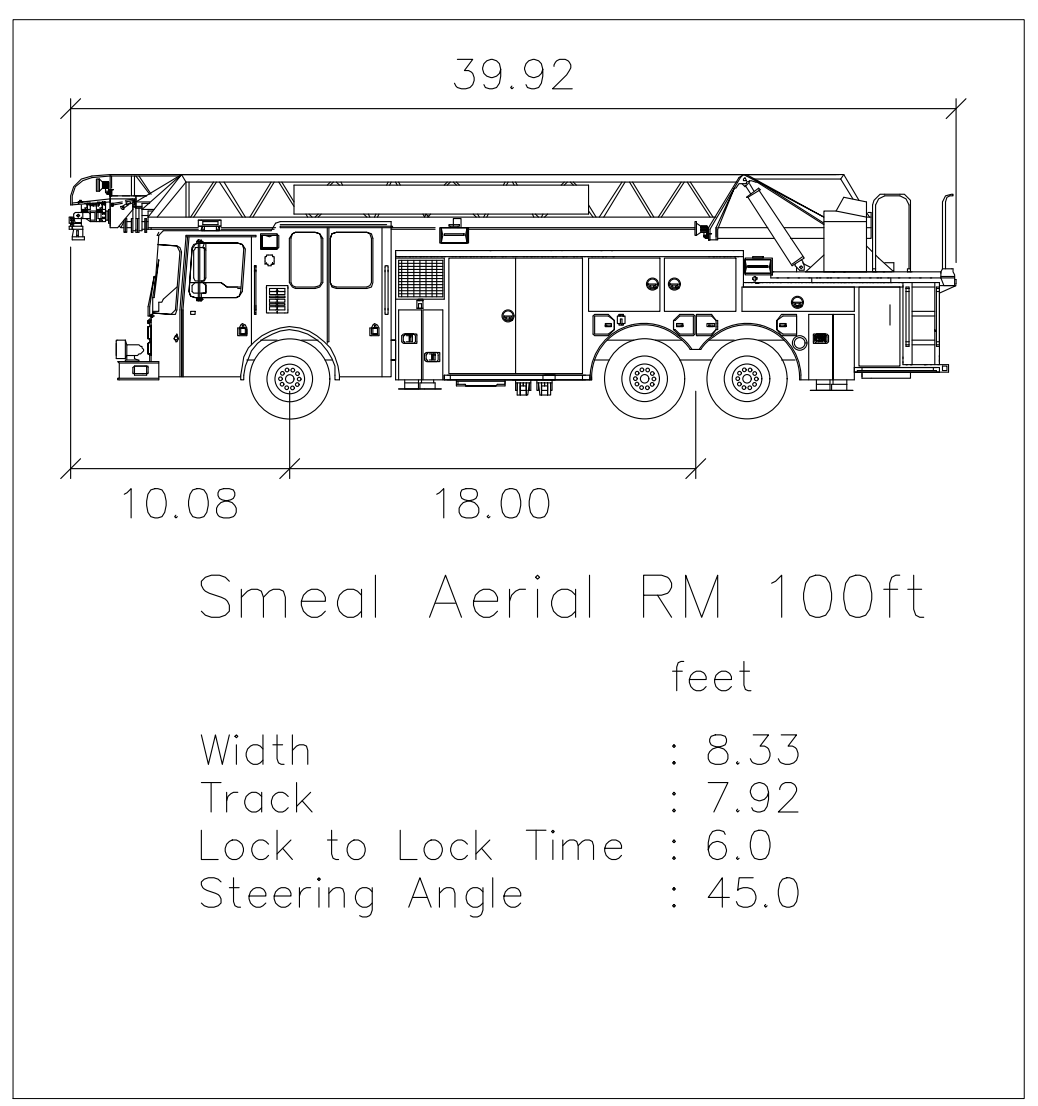

<b>HOLLYBROOK PRELIMINARY ENGINEERING PLAN</b>	<b>FIRETRUCK TURN EXHIBIT</b>	<b>Kimley»Horn</b>	© 2023 KIMLEY-HORN AND ASSOCIATES, INC. 7965 N. HIGH STREET, SUITE 200, COLUMBUS, OH 43235 WWW.KIMLEY-HORN.COM	No. _____ REVISIONS _____ DATE _____ BY _____
ORIGINAL ISSUE: 4/15/2024 KHA PROJECT NO. 190273000 EXHIBIT <b>E-9</b>	SCALE: AS NOTED DESIGNED BY: NSS DRAWN BY: CMS CHECKED BY: MCR			